
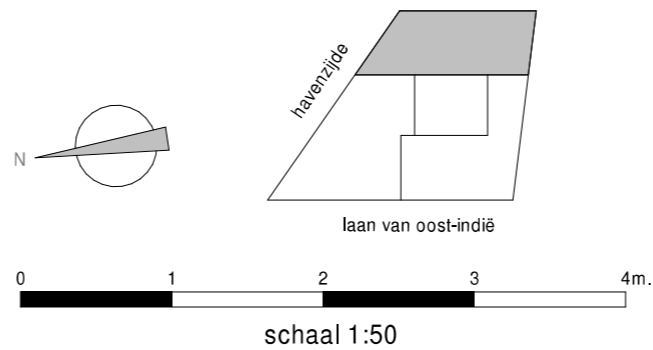


# Woningtype T07

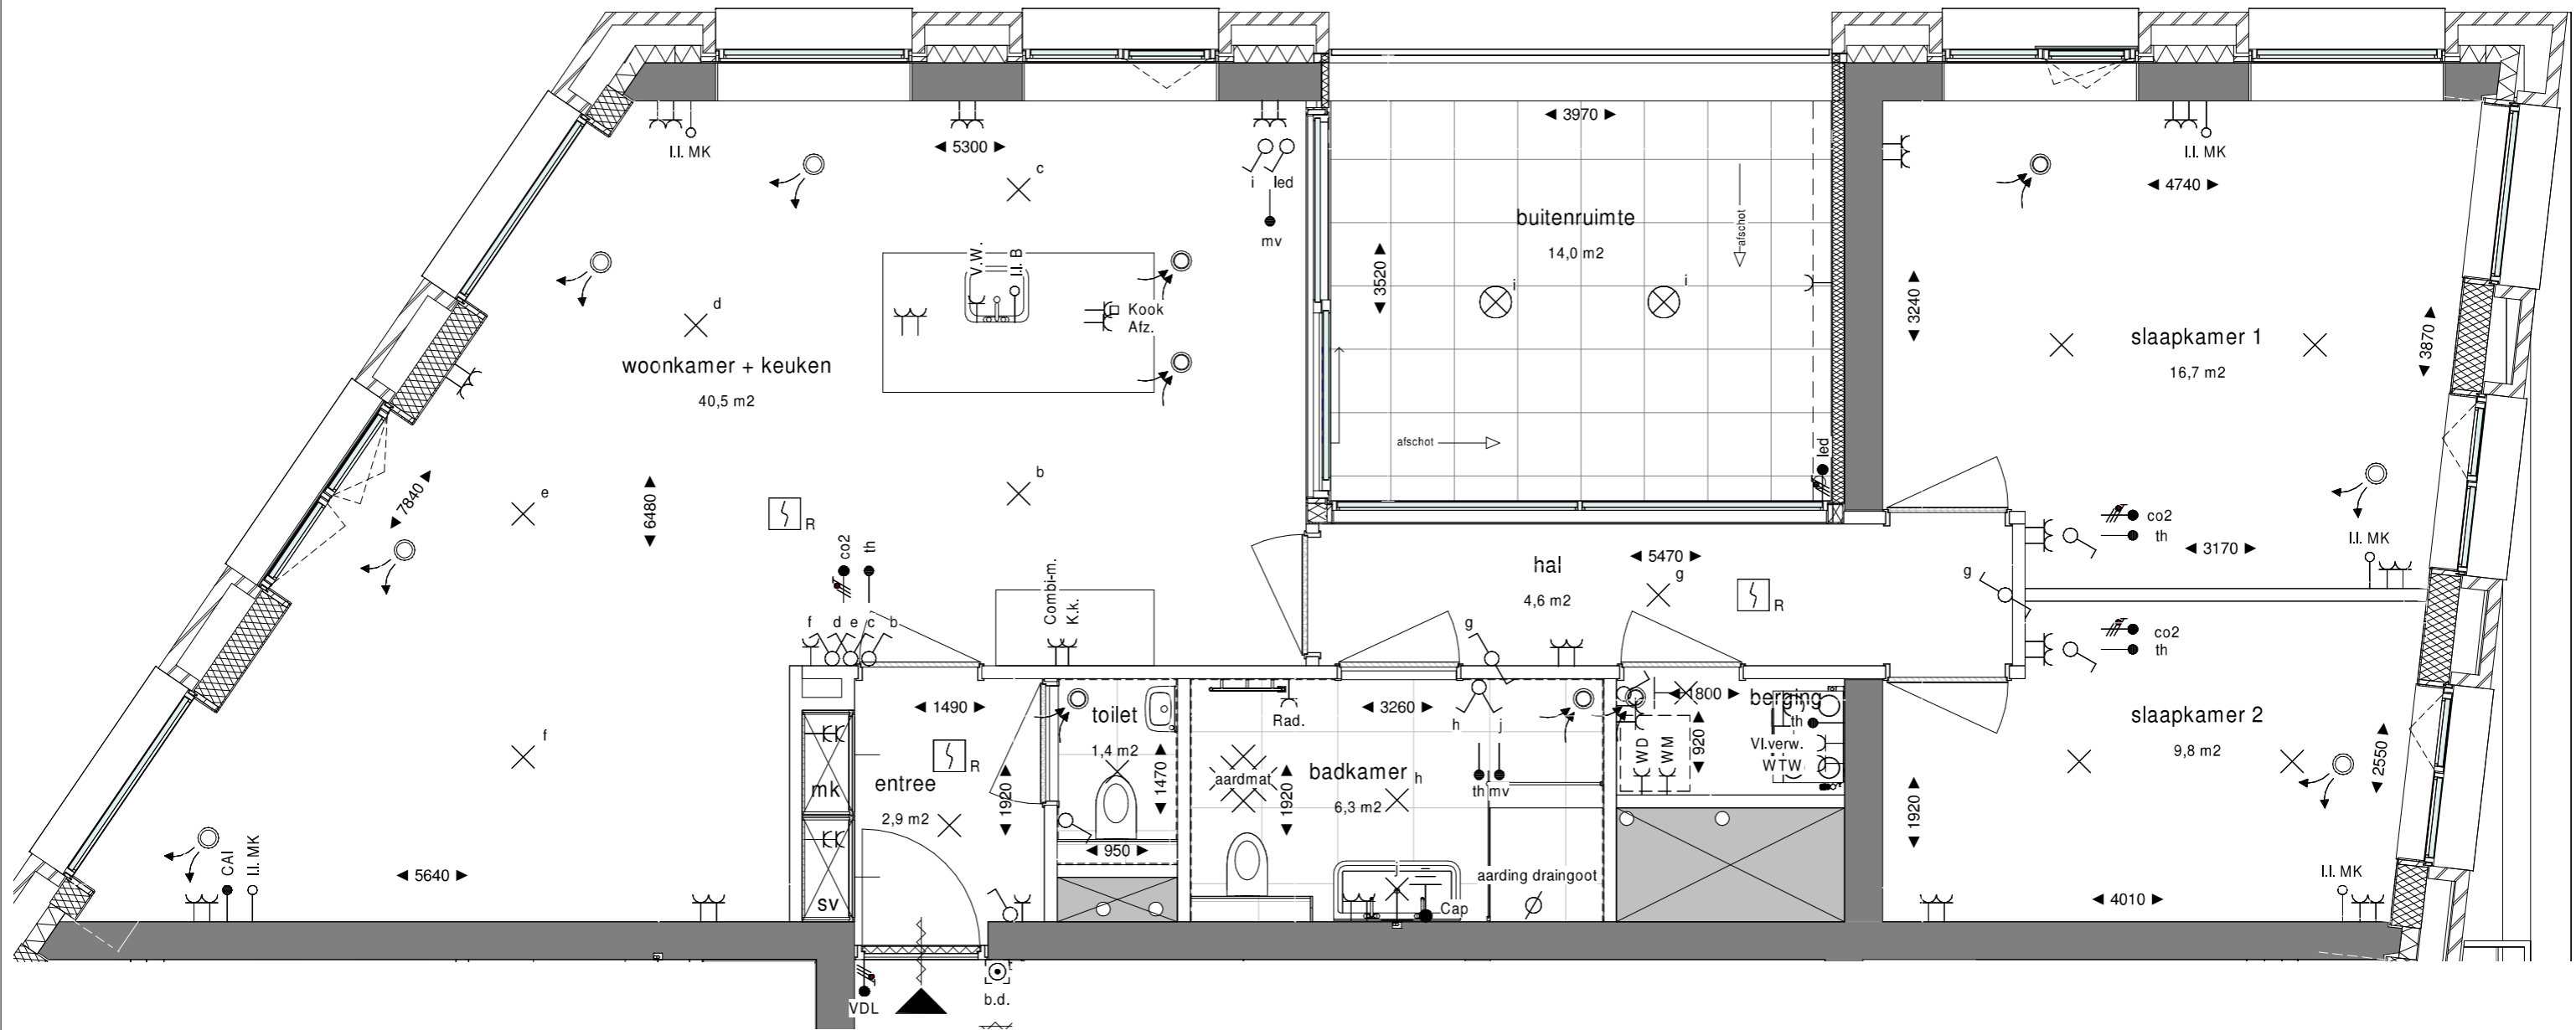

**Project**  
Havenkade  
Nijmegen

**Onderwerp**  
Woningtype T07  
Thuishaven bnr 123, 126,  
129, 132, 135, 138, 141,  
144, 147 en 150

**A.B9.T07**

**Schaal**  
1:50

**Formaat**  
A3