


Woningtype D1s

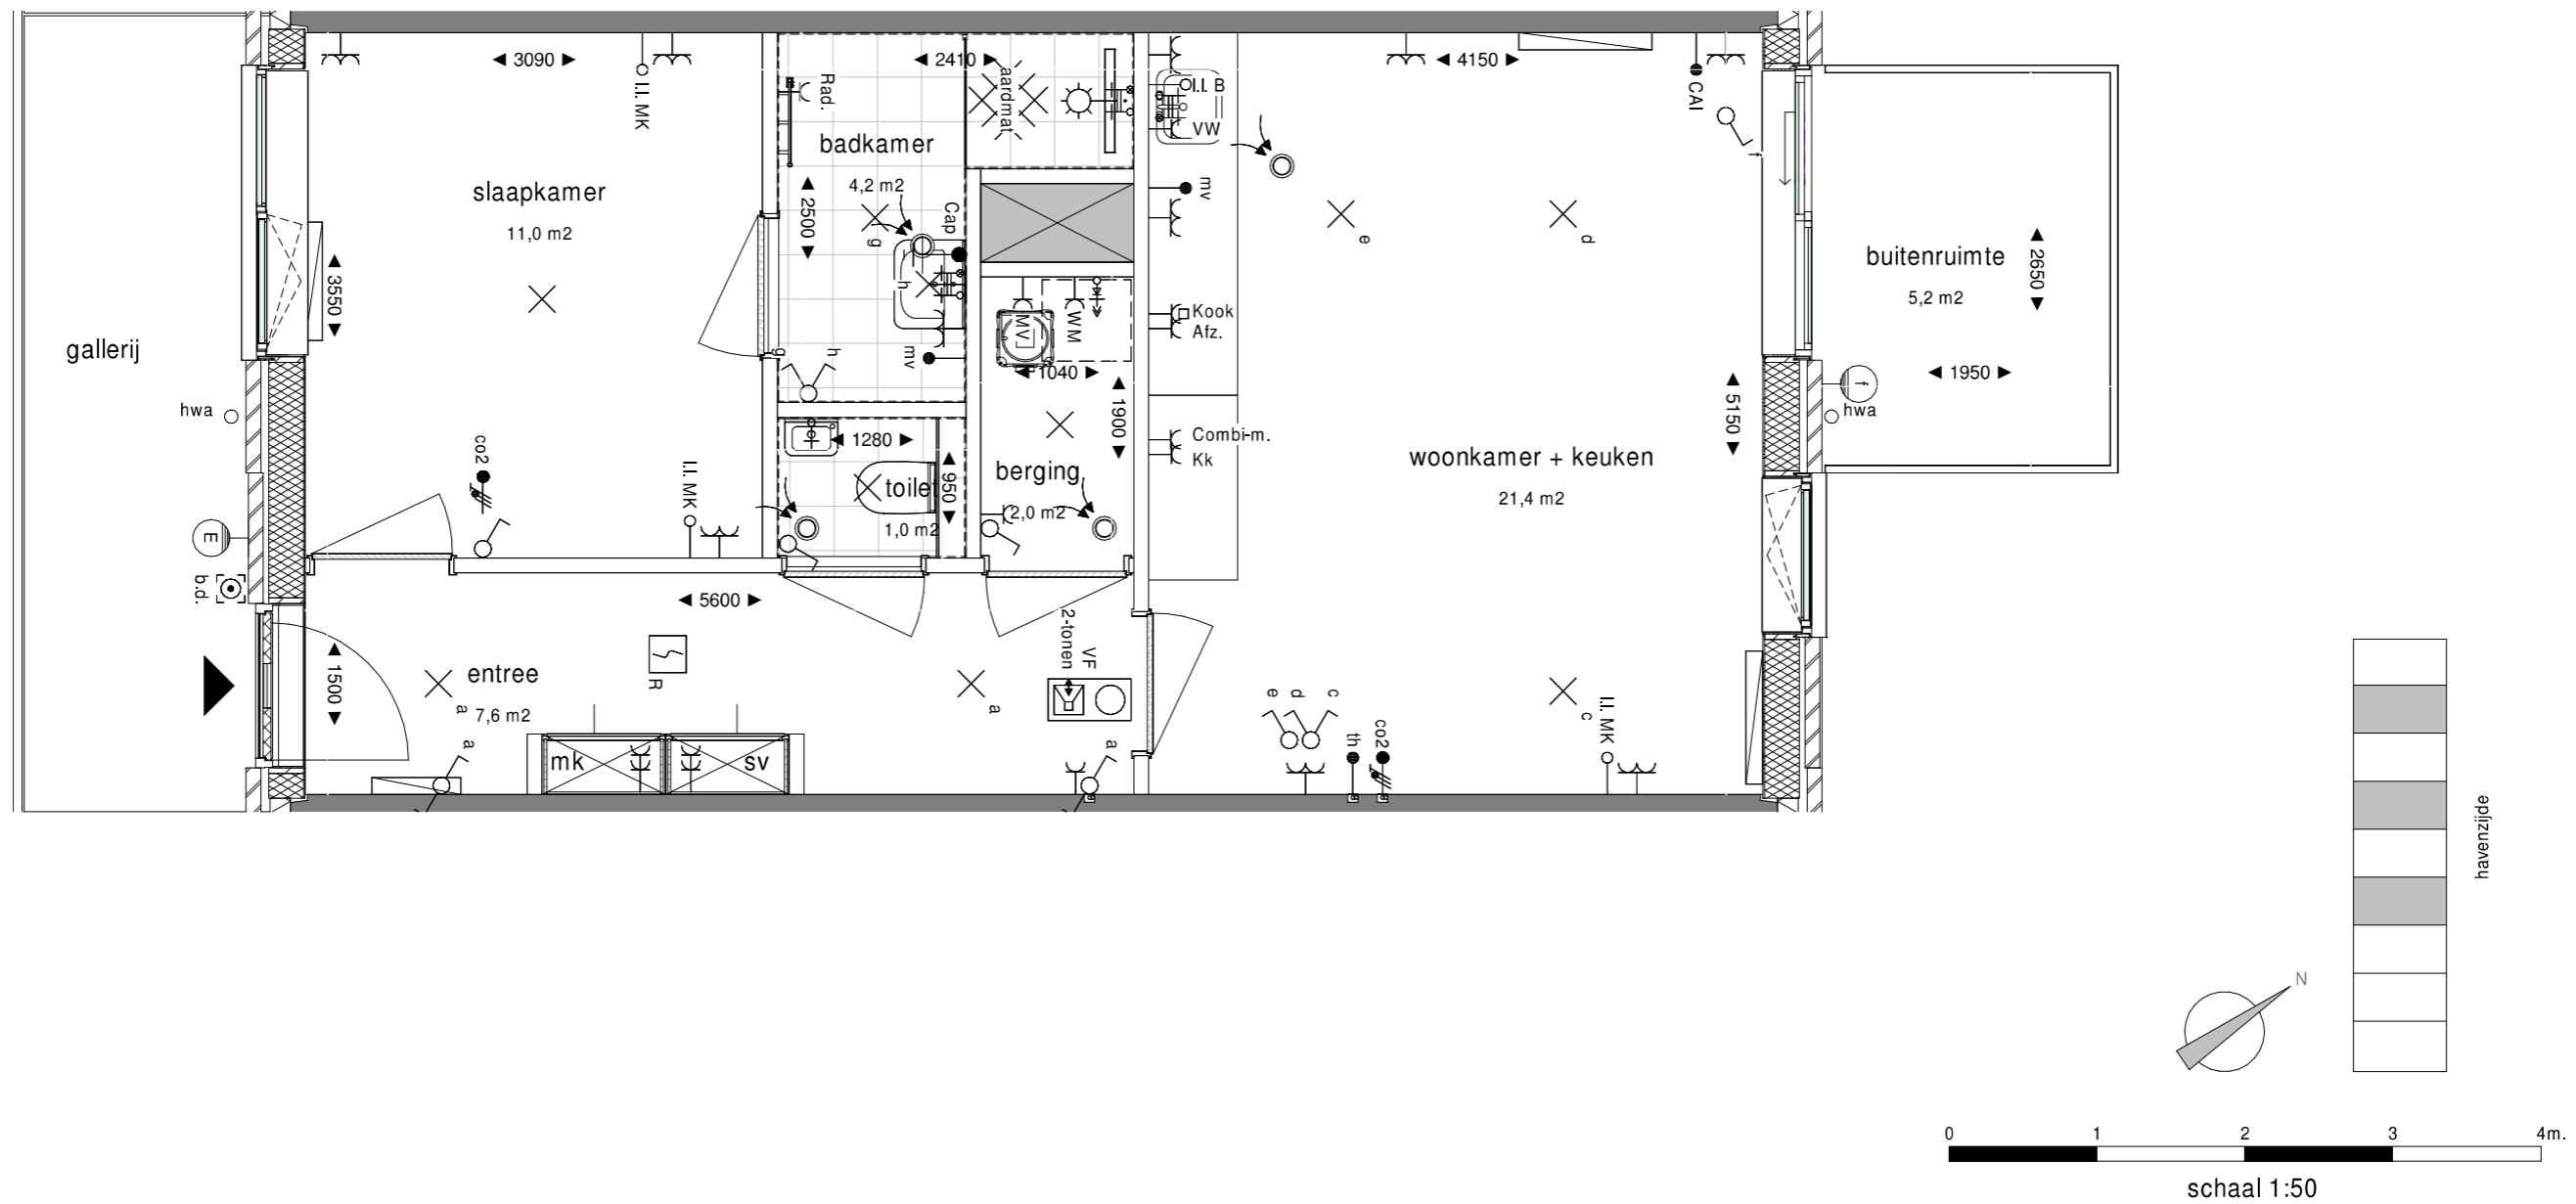

Project
Havenkade
Nijmegen

Onderwerp
Woningtype D1s
Thuishaven bnr 315, 317,
319, 331, 333 en 335

C.B9.D1s

Schaal
1:50

Formaat
A3