

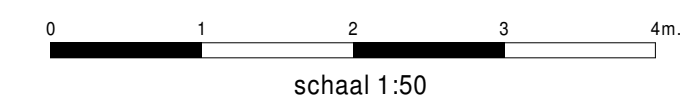
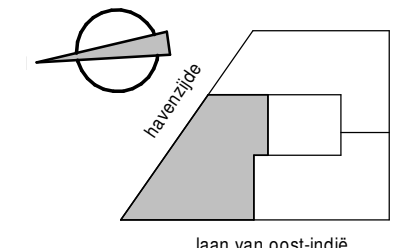
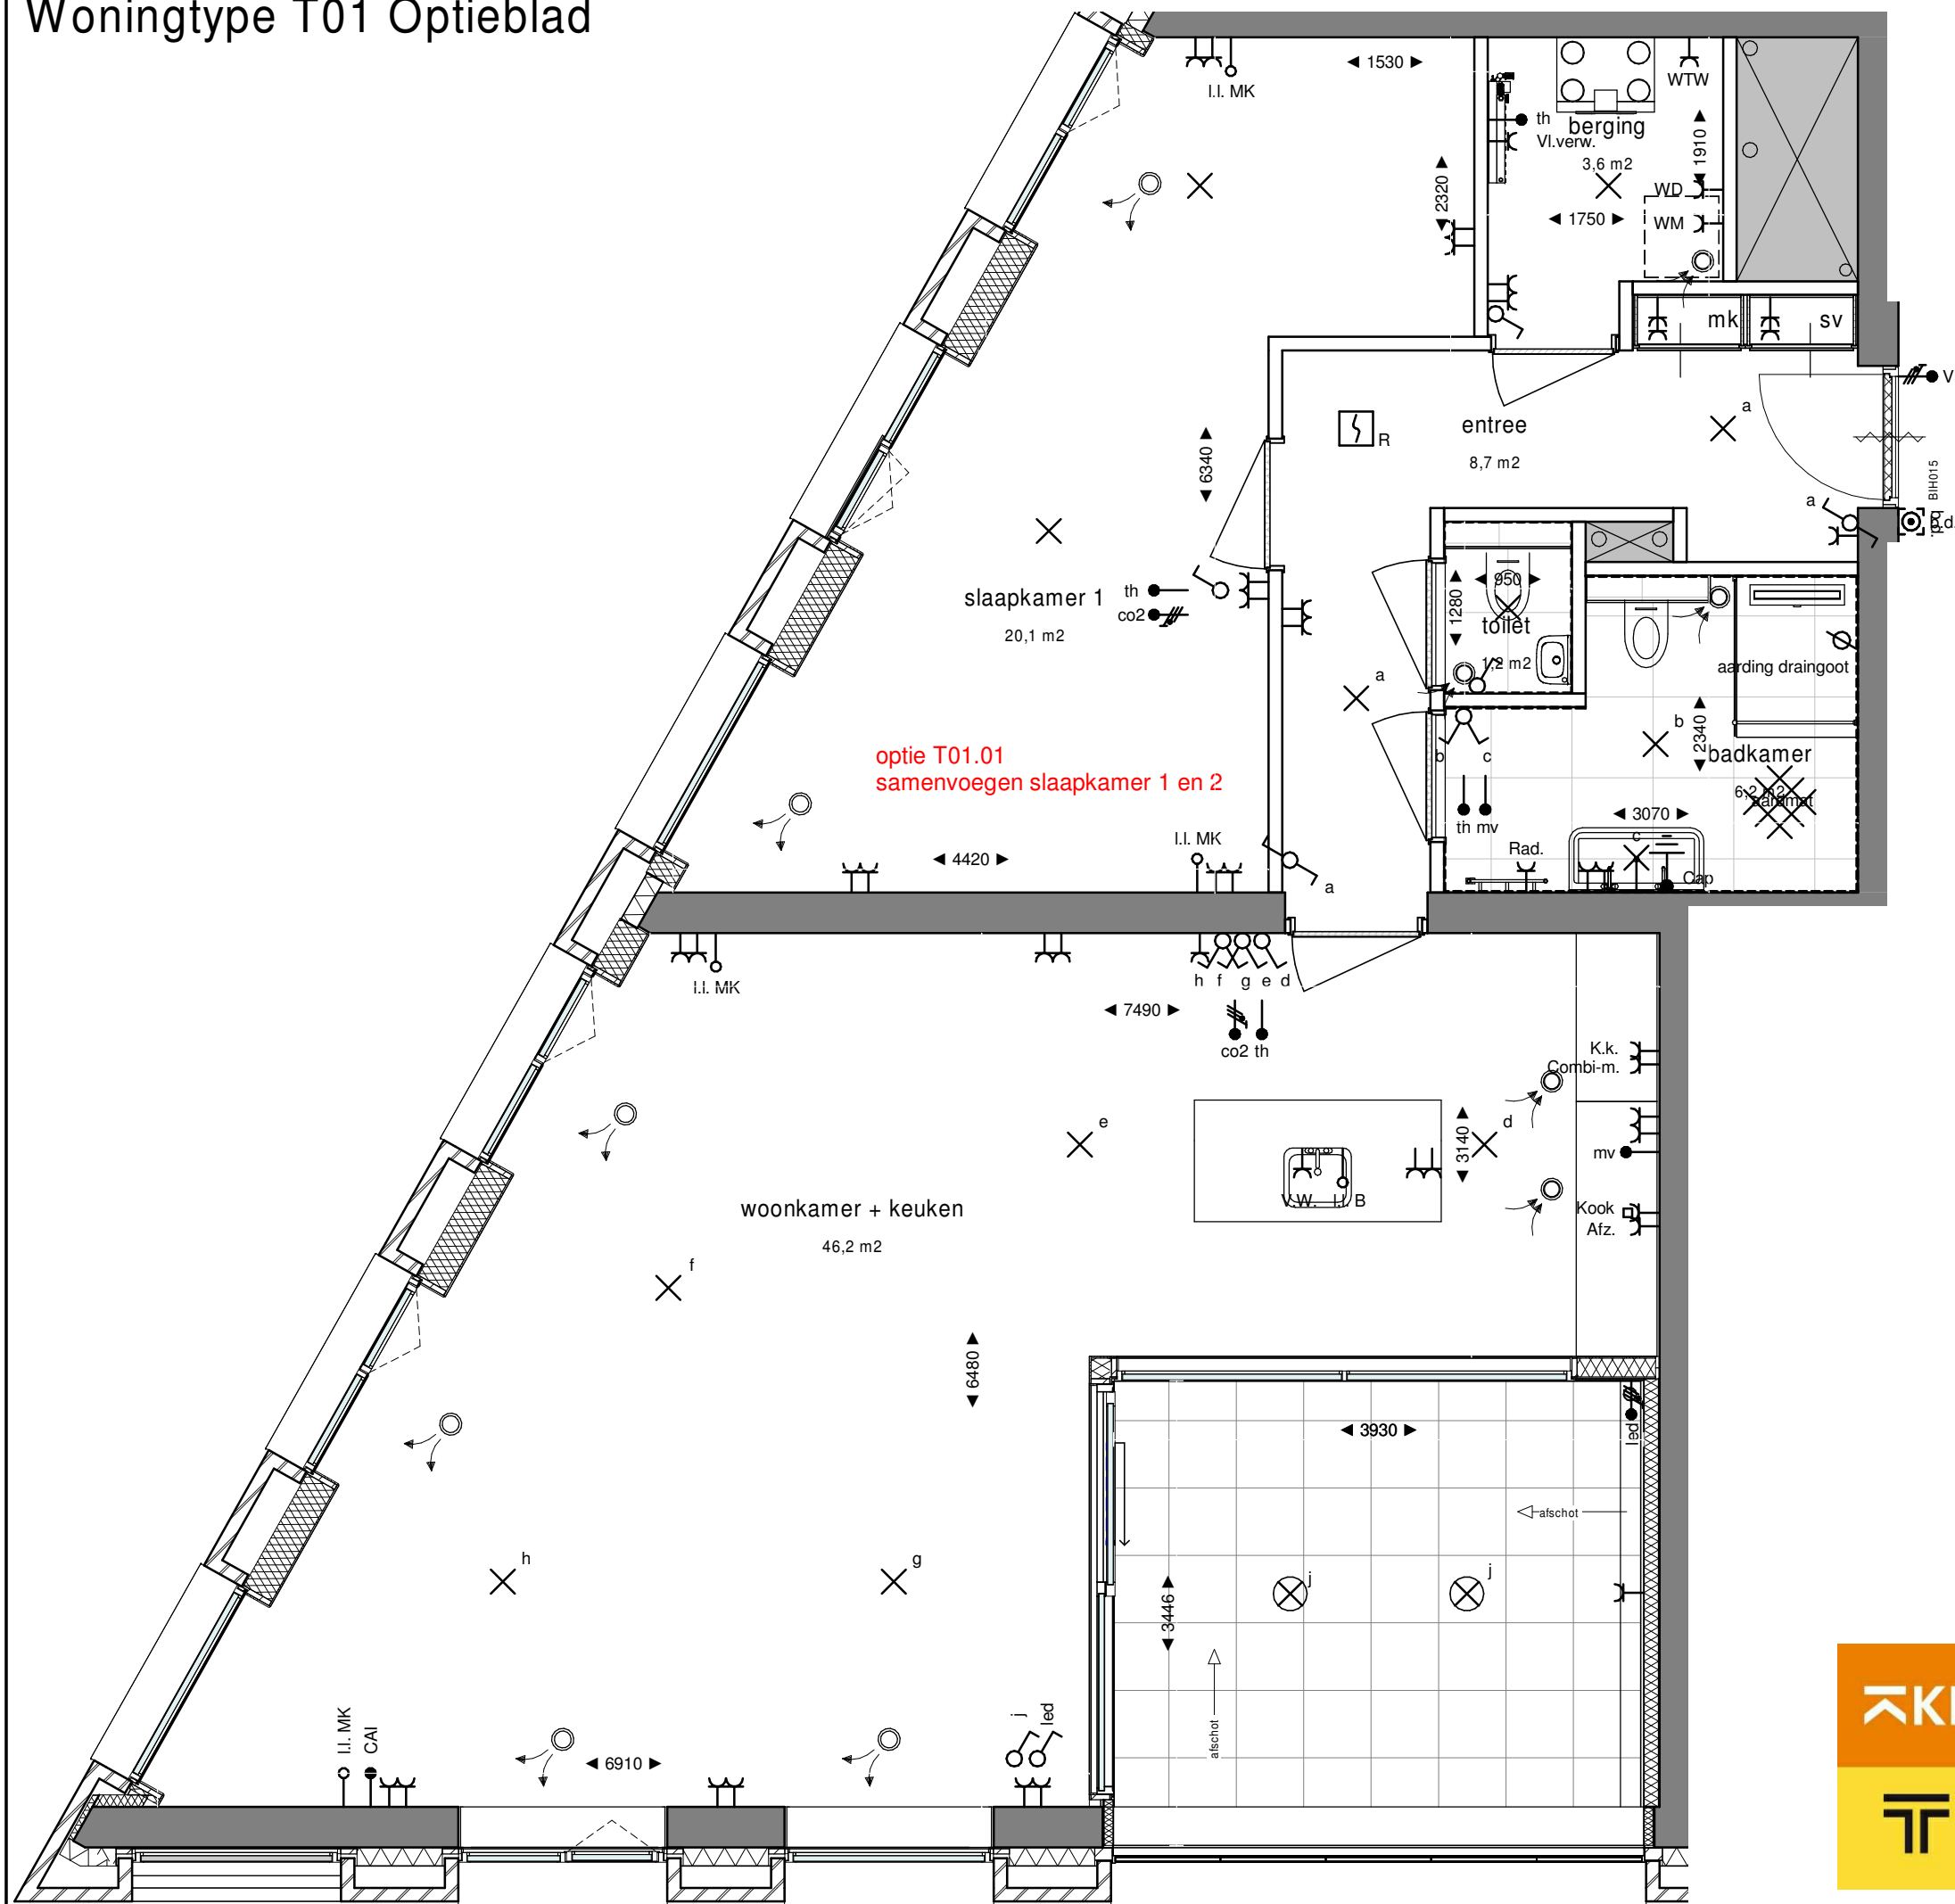


Woningtype T01 Optieblad

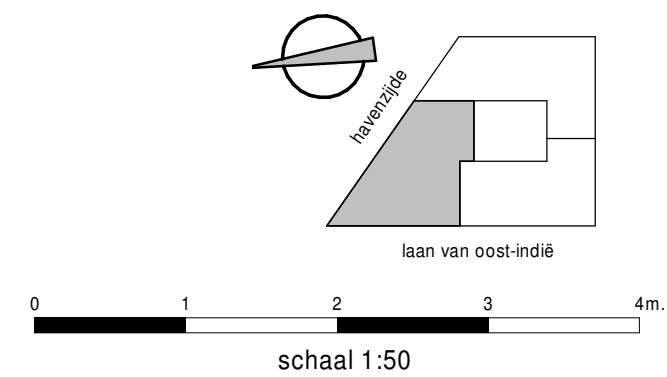

Project A.B9.T01.01
 Havenkade Nijmegen
 Onderwerp Woningtype T01 Optieblad Woningtype T01
 Datum 09-10-2020
 Schaal 1:50
 Formaat A3

Woningtype T01 Optieblad

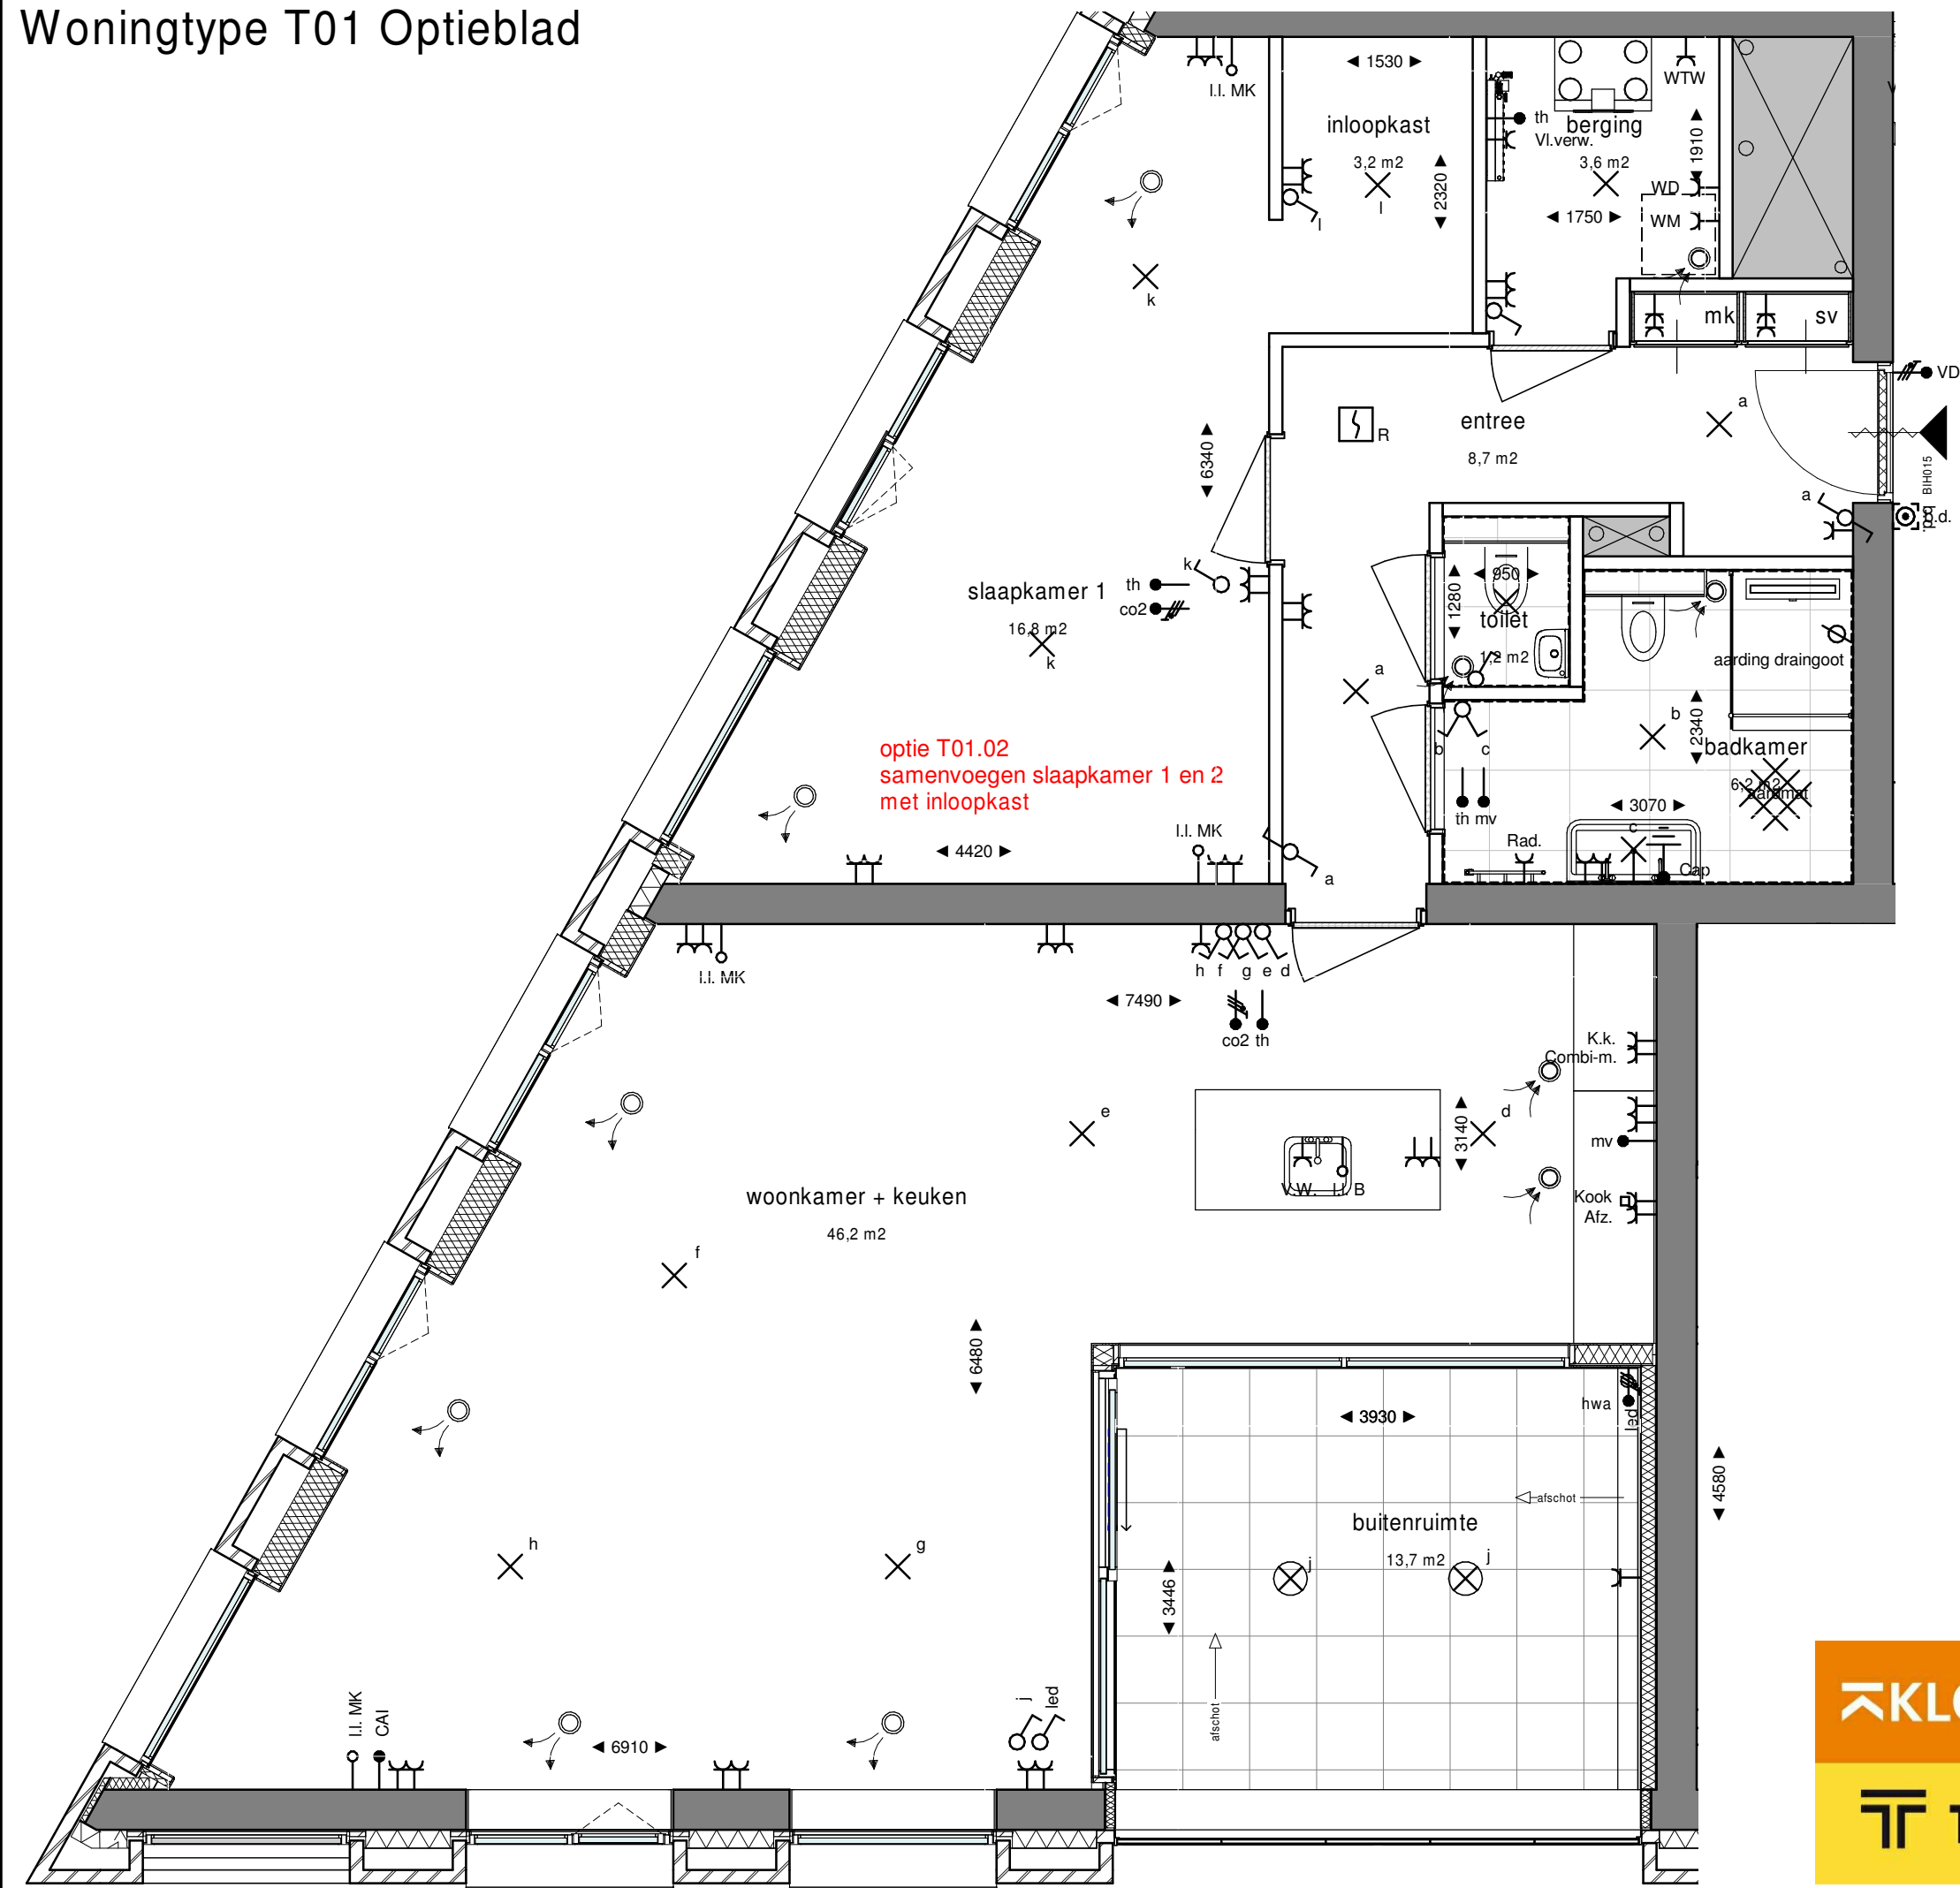

Project A.B9.T01.02
 Havenkade
 Nijmegen
 Onderwerp
 Woningtype T01 Optieblad
 Woningtype T01
 Datum
 09-10-2020
 Schaal
 1:50
 Formaat
 A3