


Woningtype D2s

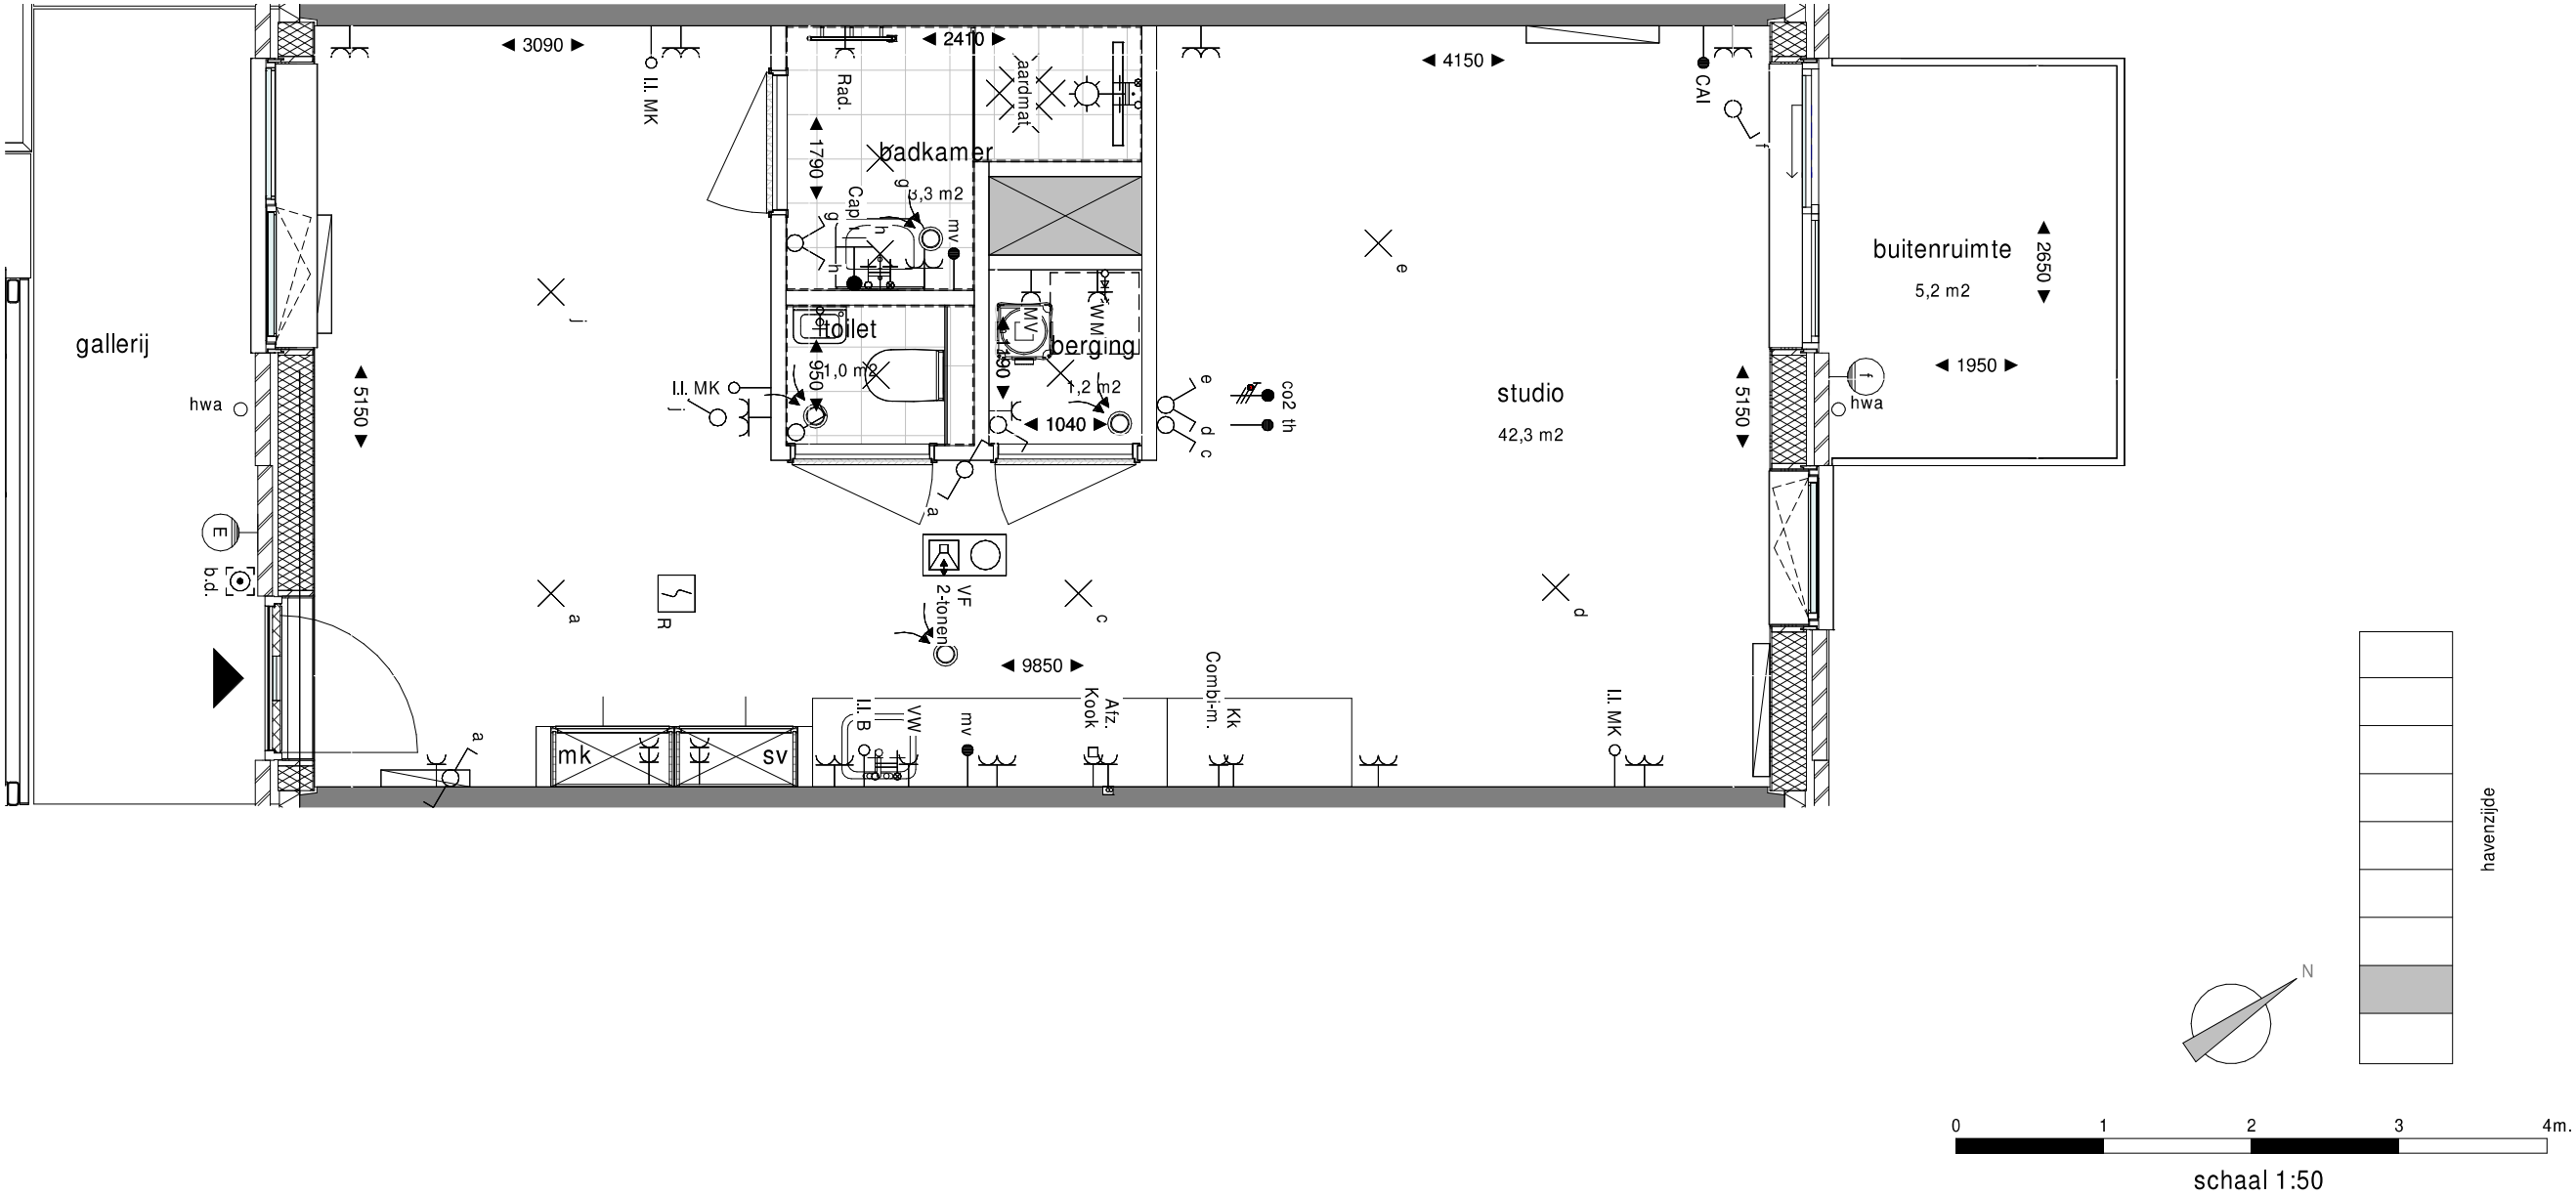

Project
Havenkade
Nijmegen

Onderwerp
Woningtype D2s
Thuishaven bnr 321 en
337

C.B9.D2s

Schaal
1:50

Formaat
A3