
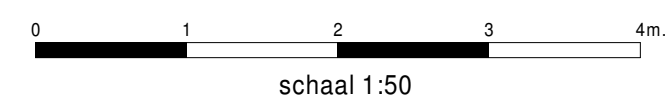
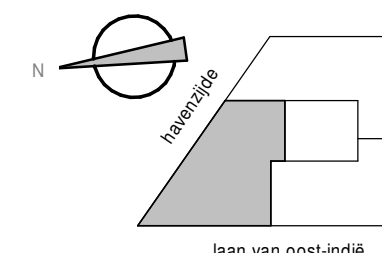


Woningtype T04 Optieblad

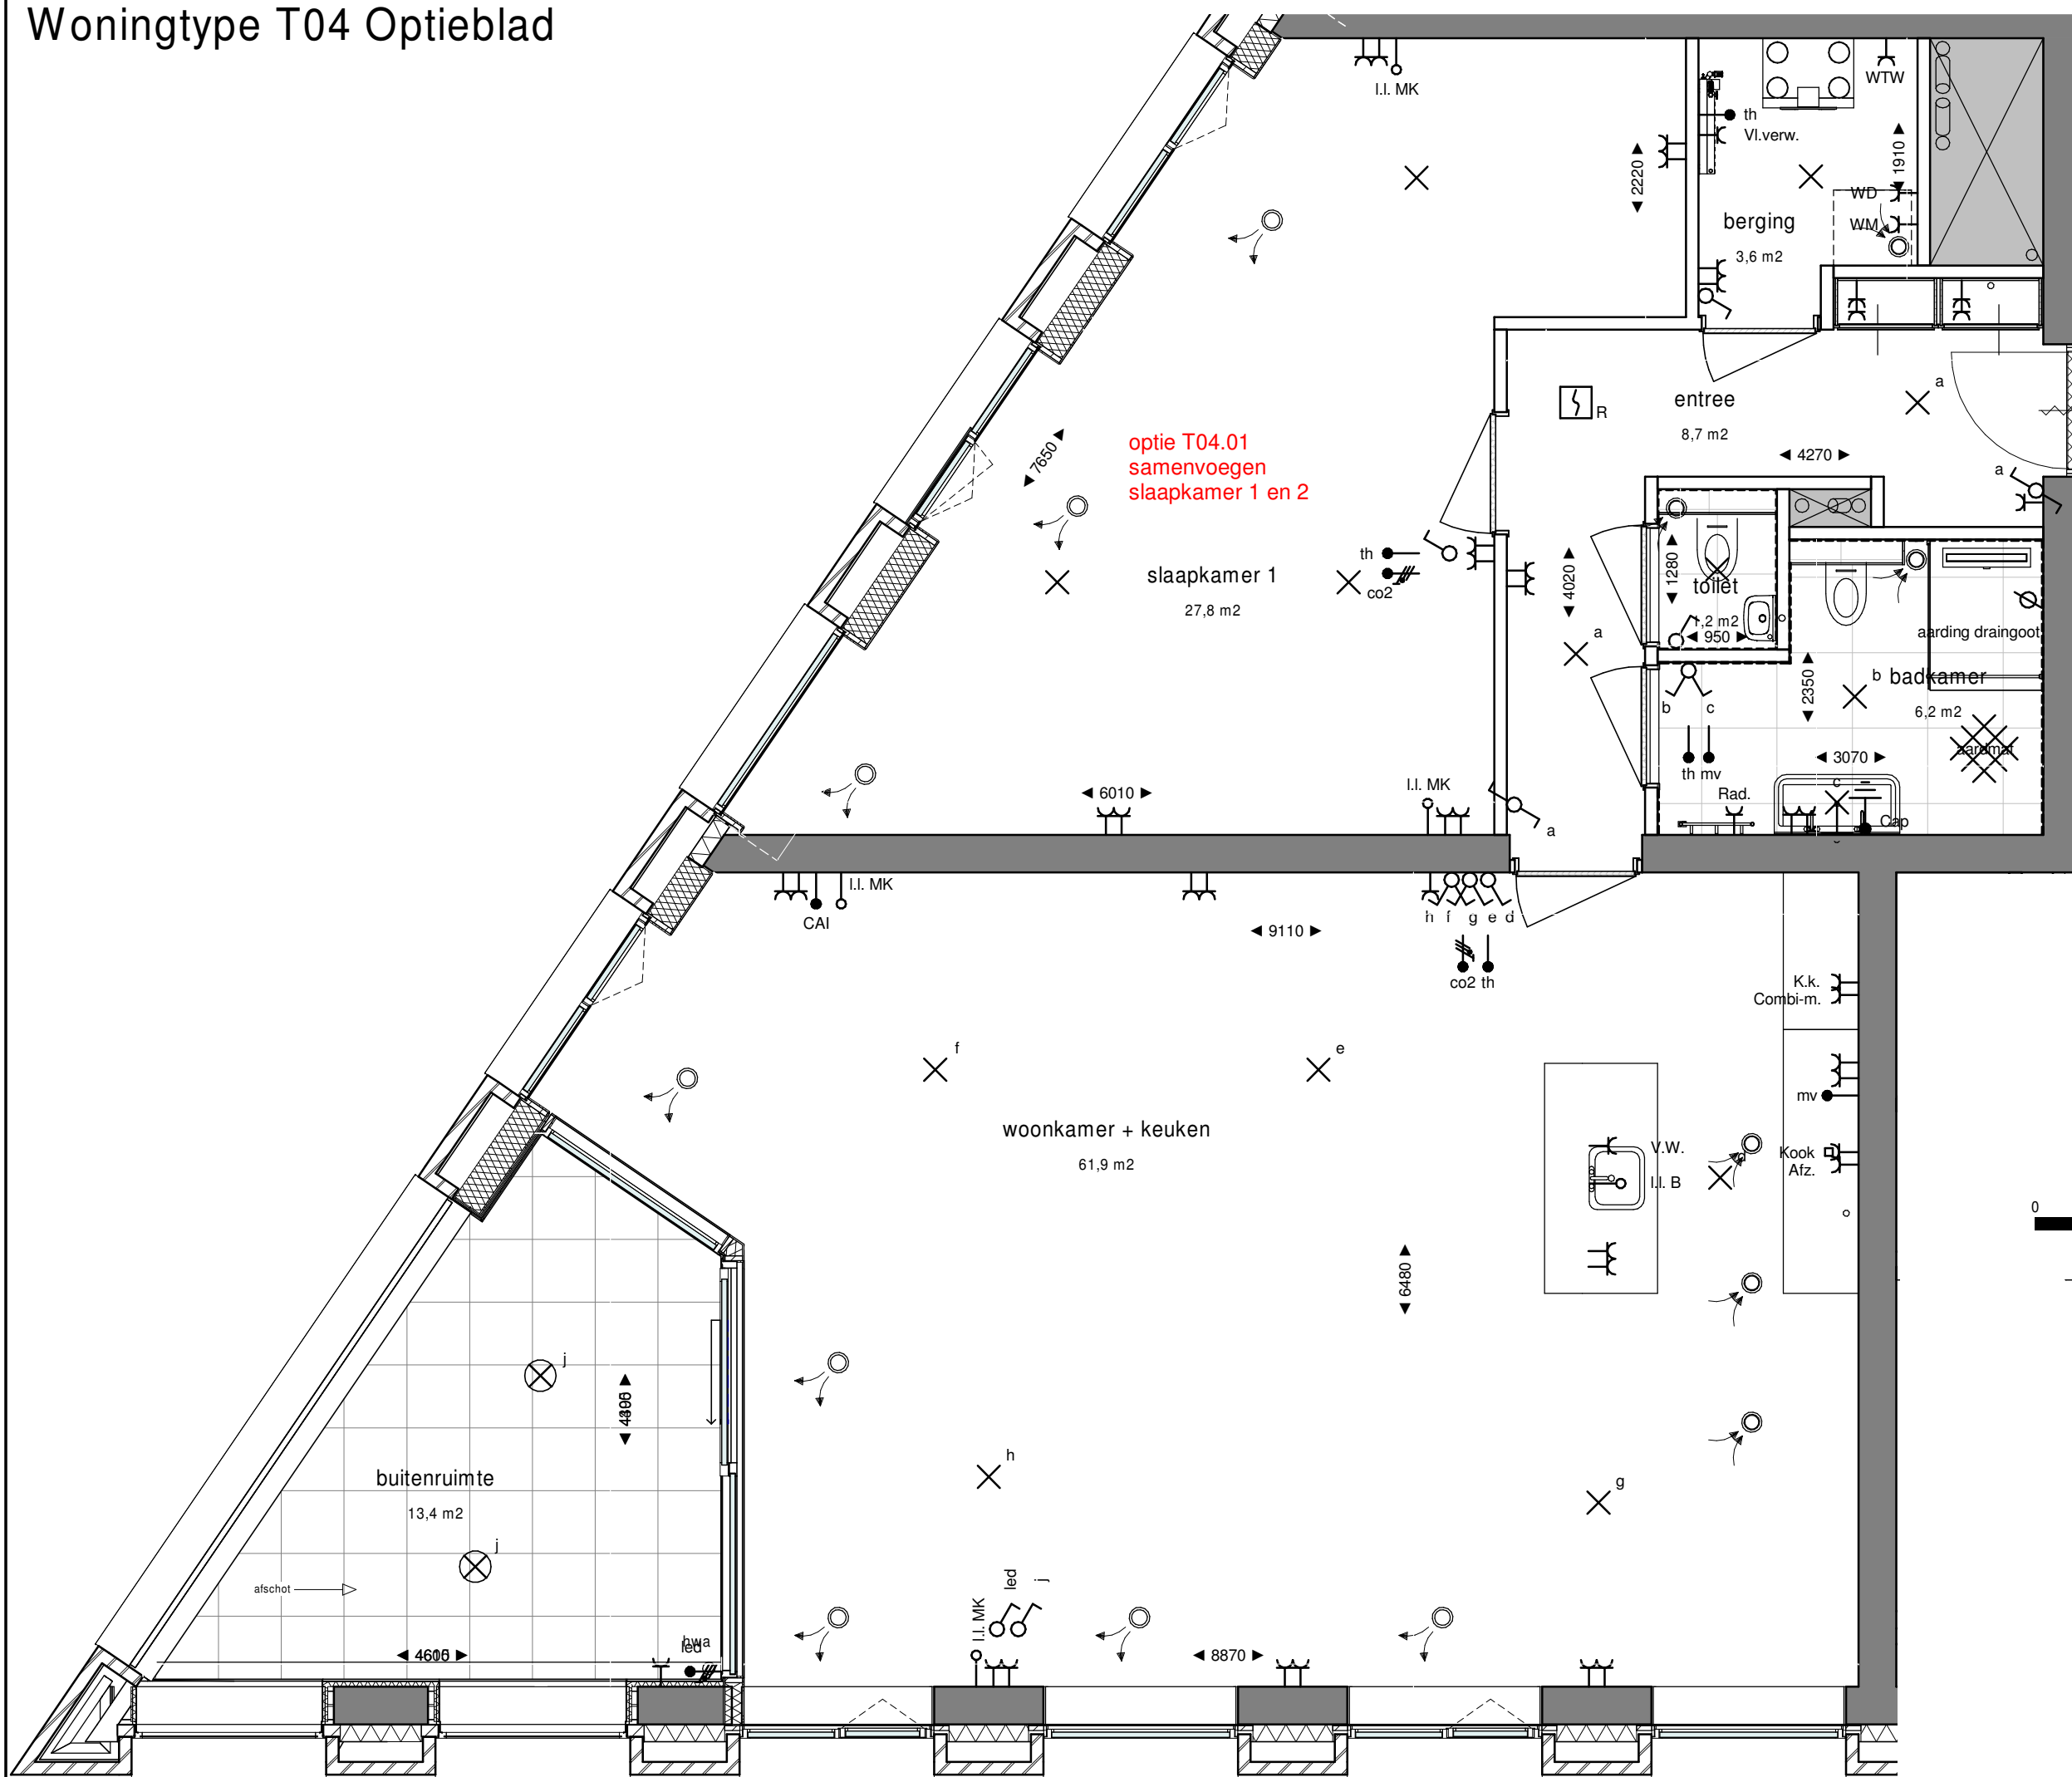




Project A.B9.T04.01
 Havenkade
 Nijmegen

Onderwerp Woningtype T04 Optieblad
 Woningtype T04

Datum 09-10-2020

Schaal 1:50
 Formaat A3

Woningtype T04 Optieblad

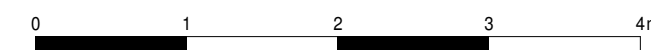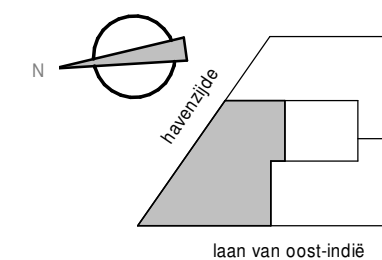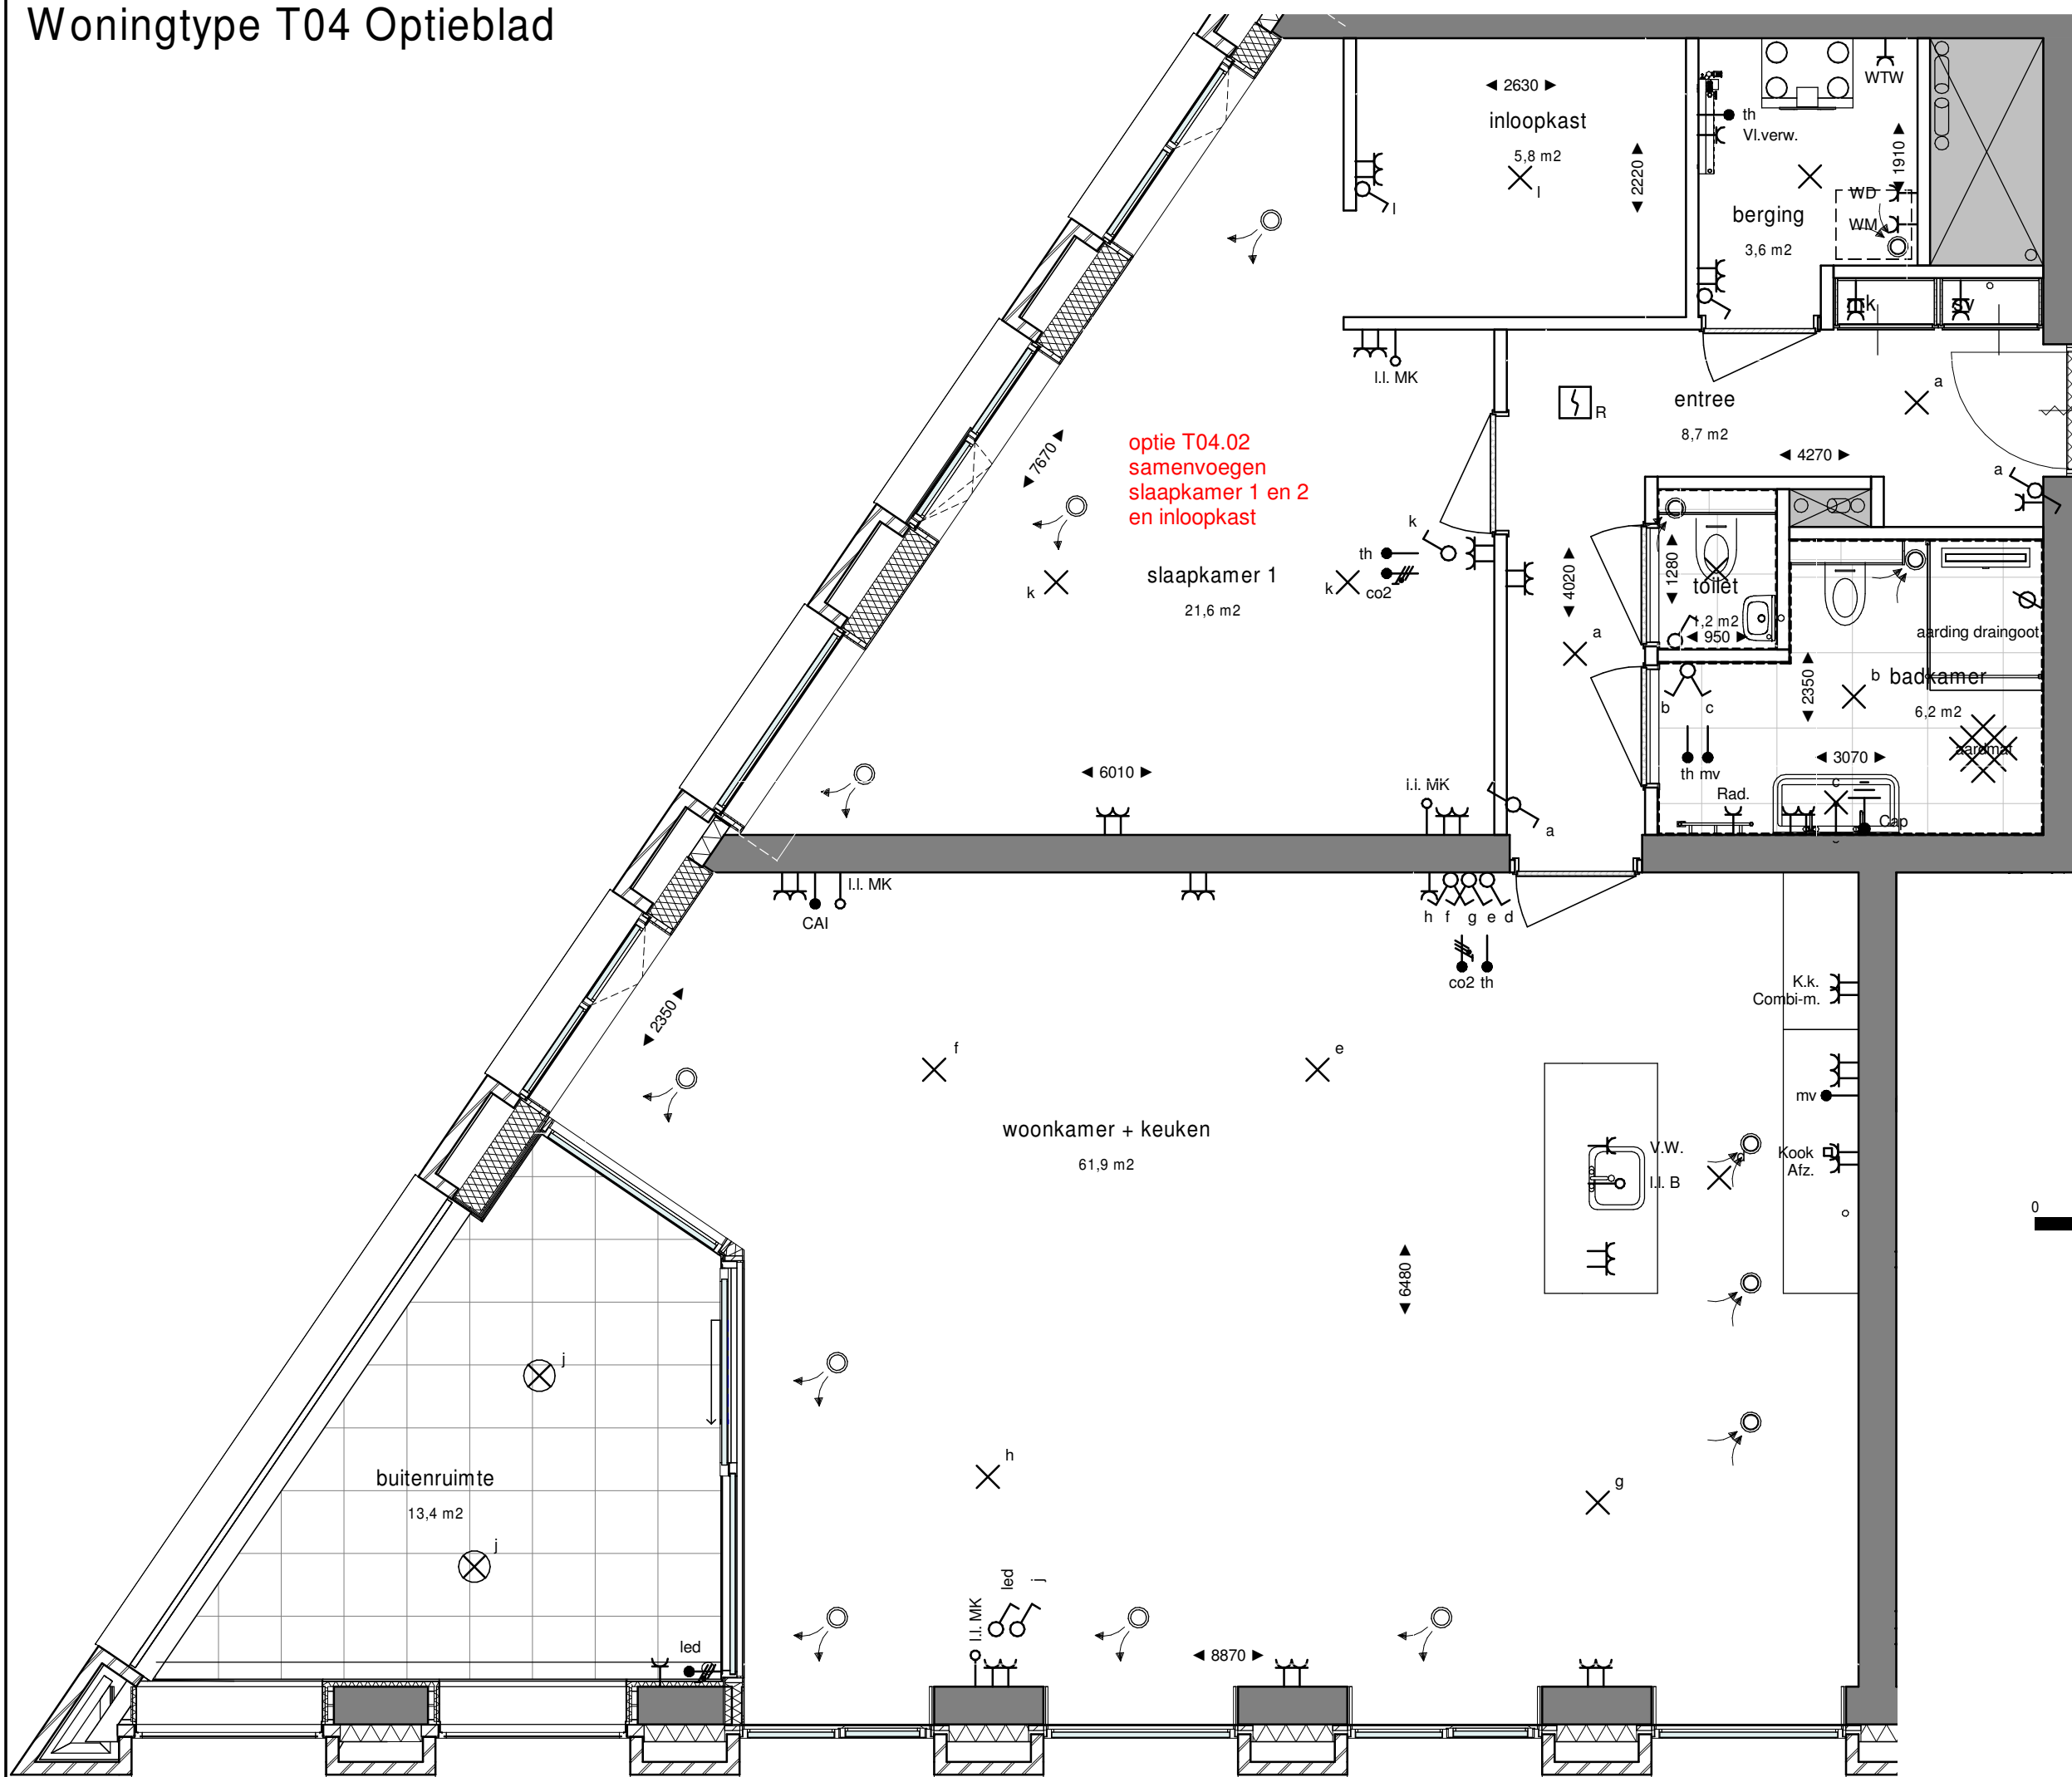

schaal 1:50



Project
Havenkade
Nijmegen

A.B9.T04.02

Onderwerp
Woningtype T04 Optieblad
Woningtype T04

Schaal
1:50

Datum
09-10-2020

Formaat
A3