
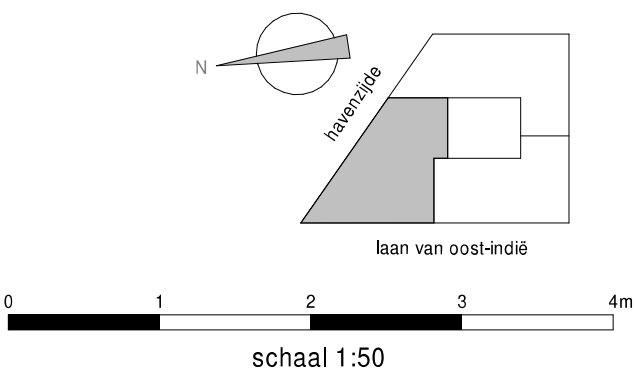


Woningtype T01

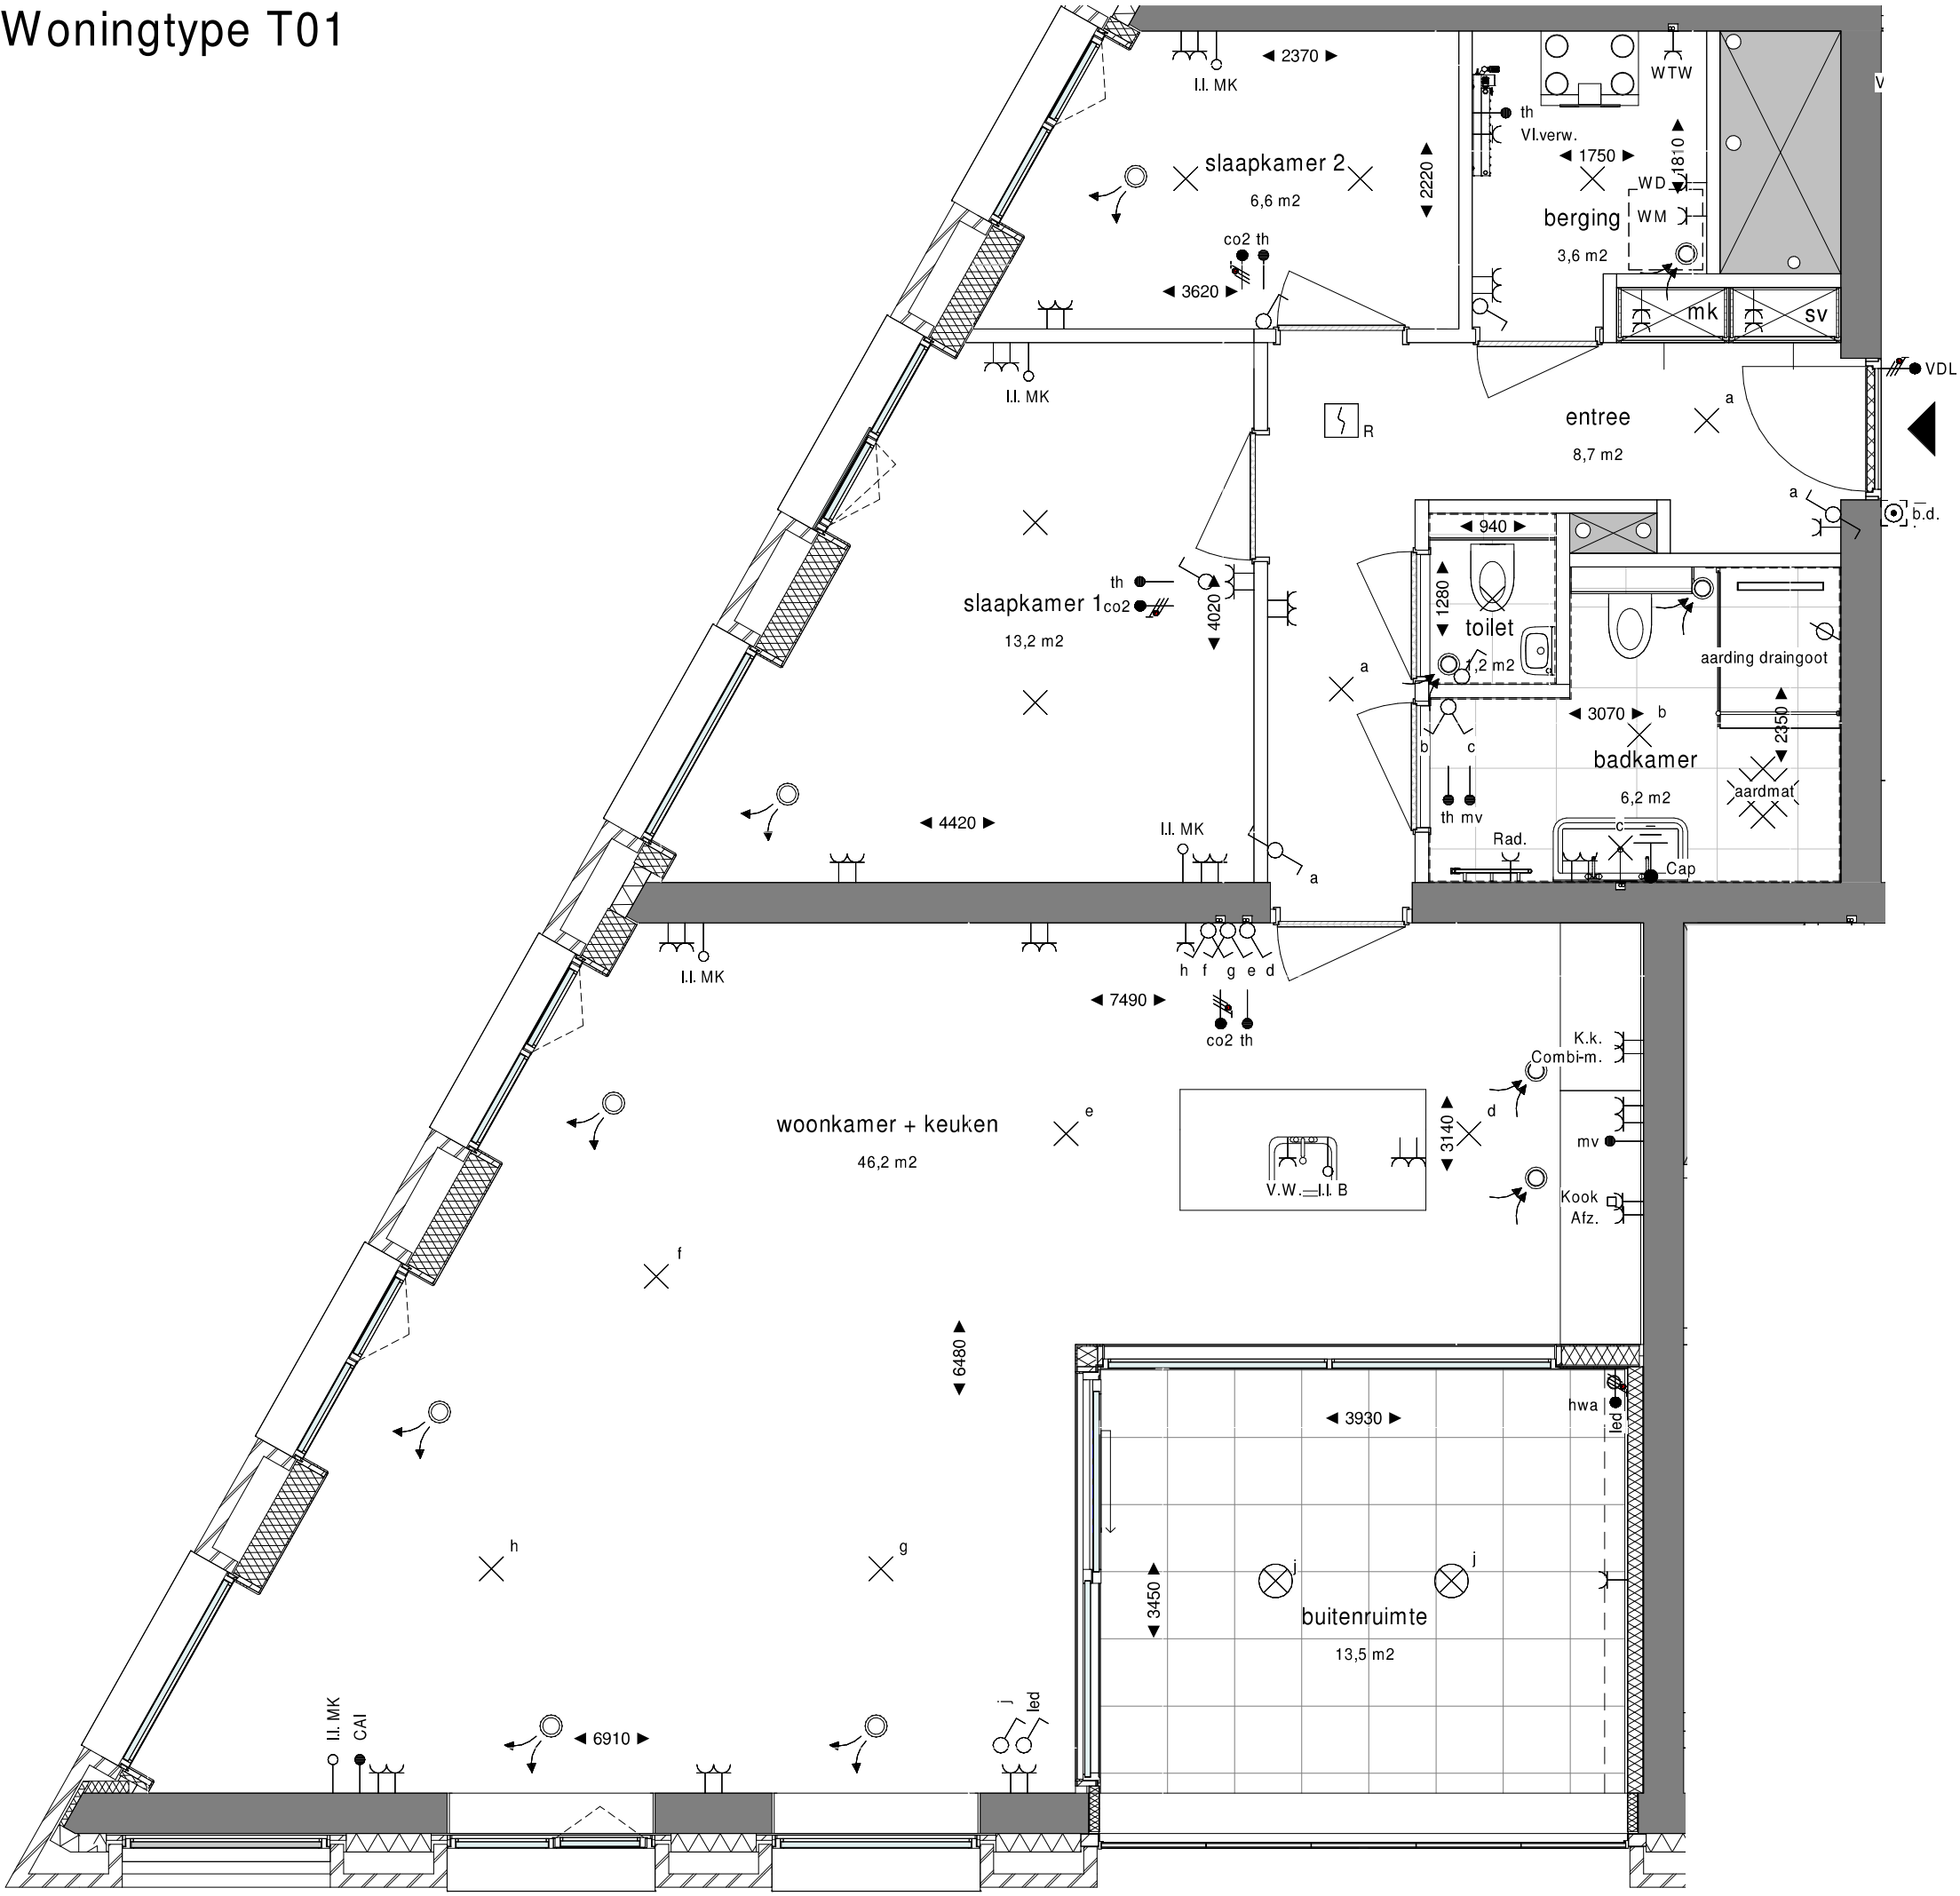

Project: Havenkade Nijmegen
Onderwerp: Woningtype T01
Thuishaven bnr 101 en 104

A.B9.T01

Schaal: 1:50

Formaat: A3