
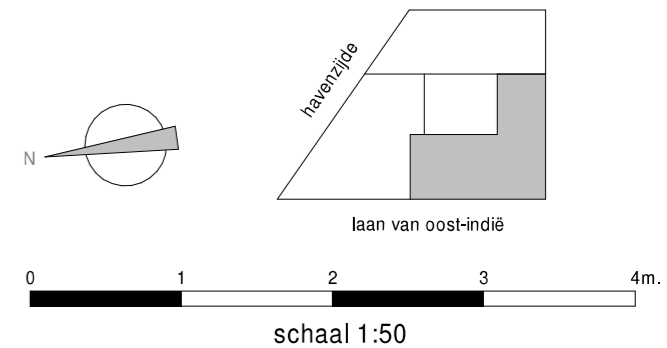


Woningtype T08

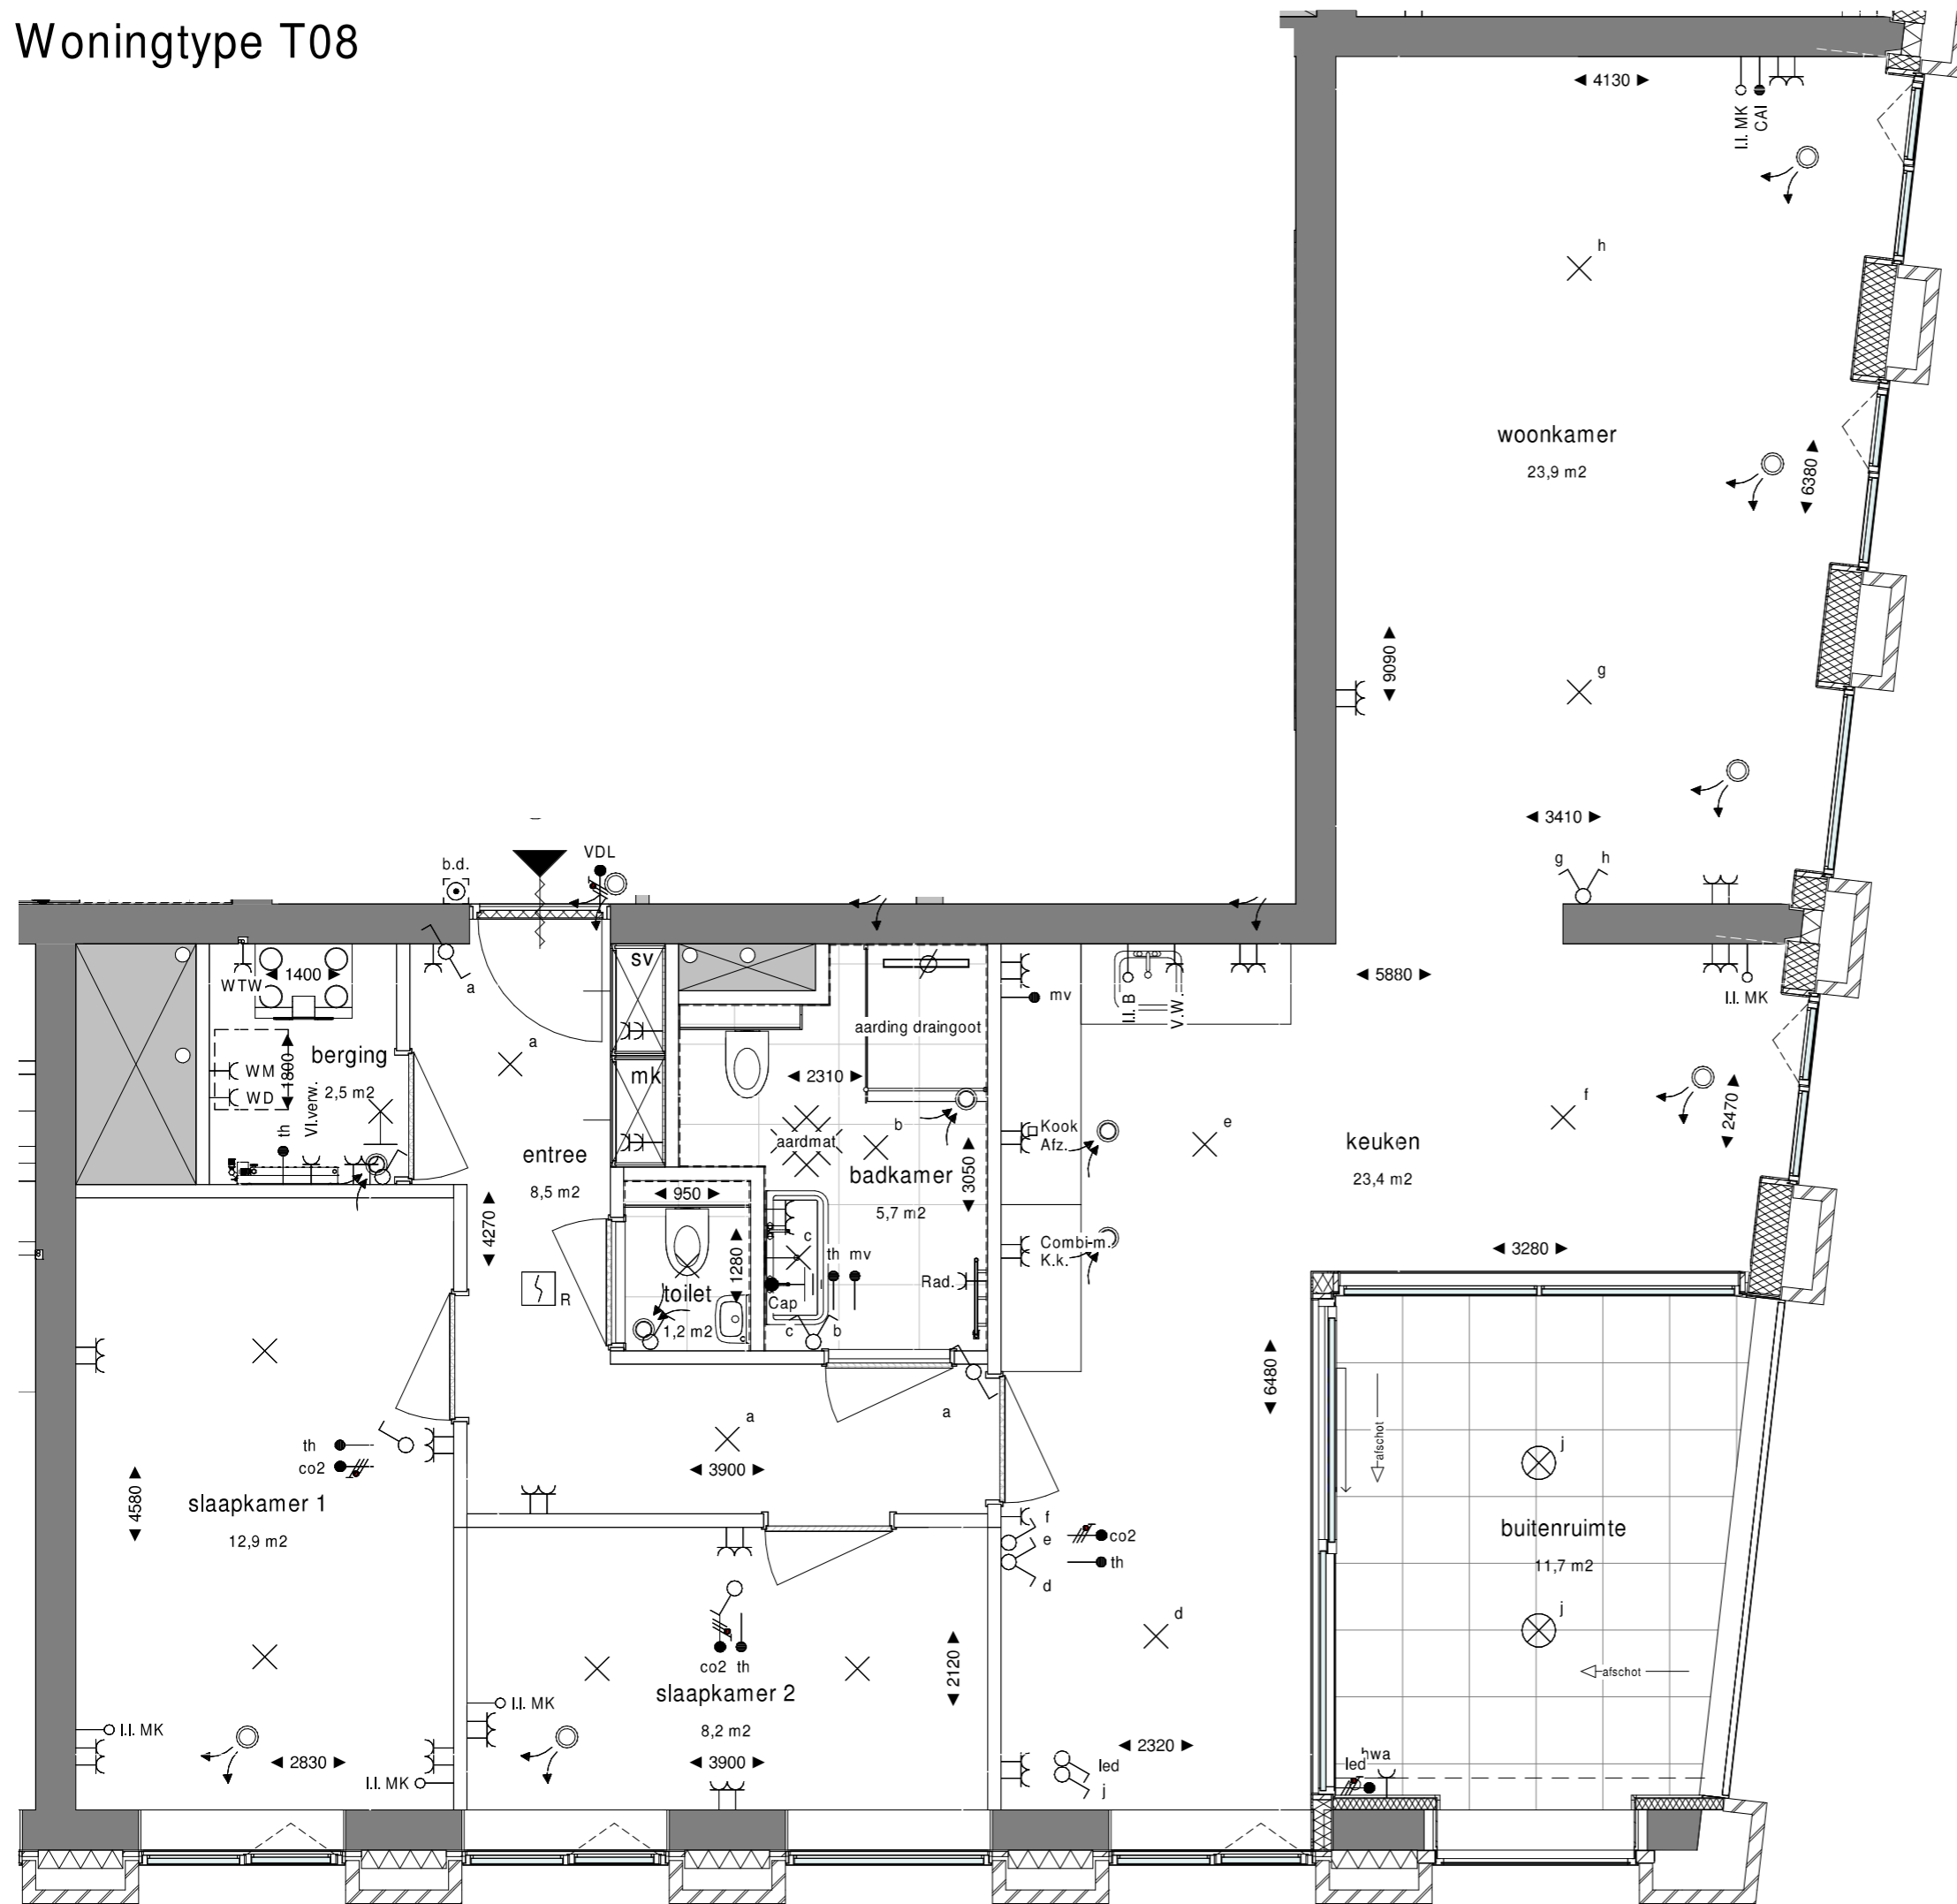

Project A.B9.T08
 Havenkade
 Nijmegen
Onderwerp Woningtype T08
 Thuishaven bnr 127, 130,
 133, 136, 139, 142, 145,
 148 en 151
Schaal 1:50
Formaat A3