
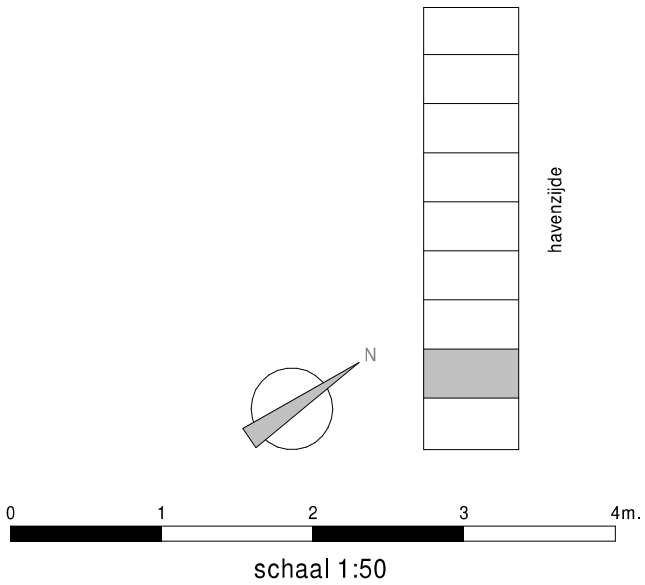


Woningtype D2sc

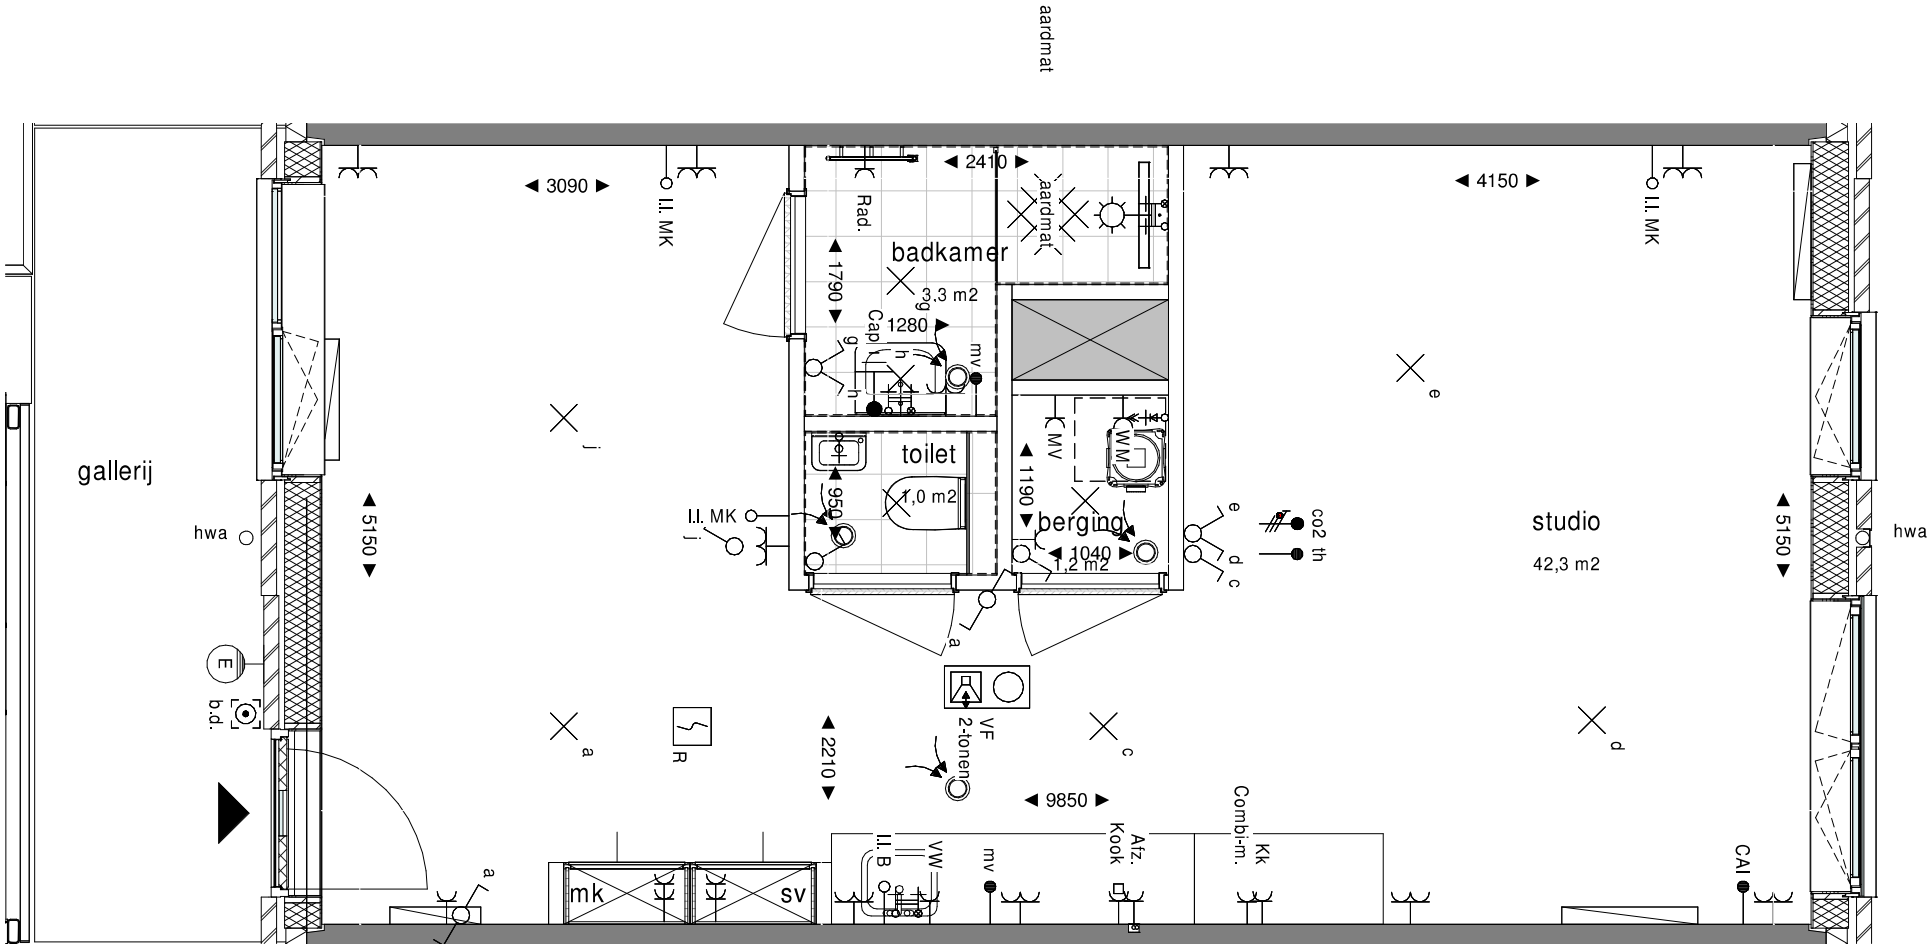

Project
Havenkade
Nijmegen
Onderwerp
Woningtype D2sc
Thuishaven bnr 313

C.B9.D2sc
Schaal
1:50
Formaat
A3