
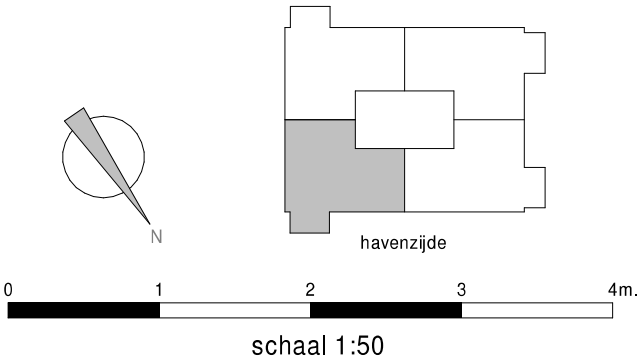


Woningtype Isb

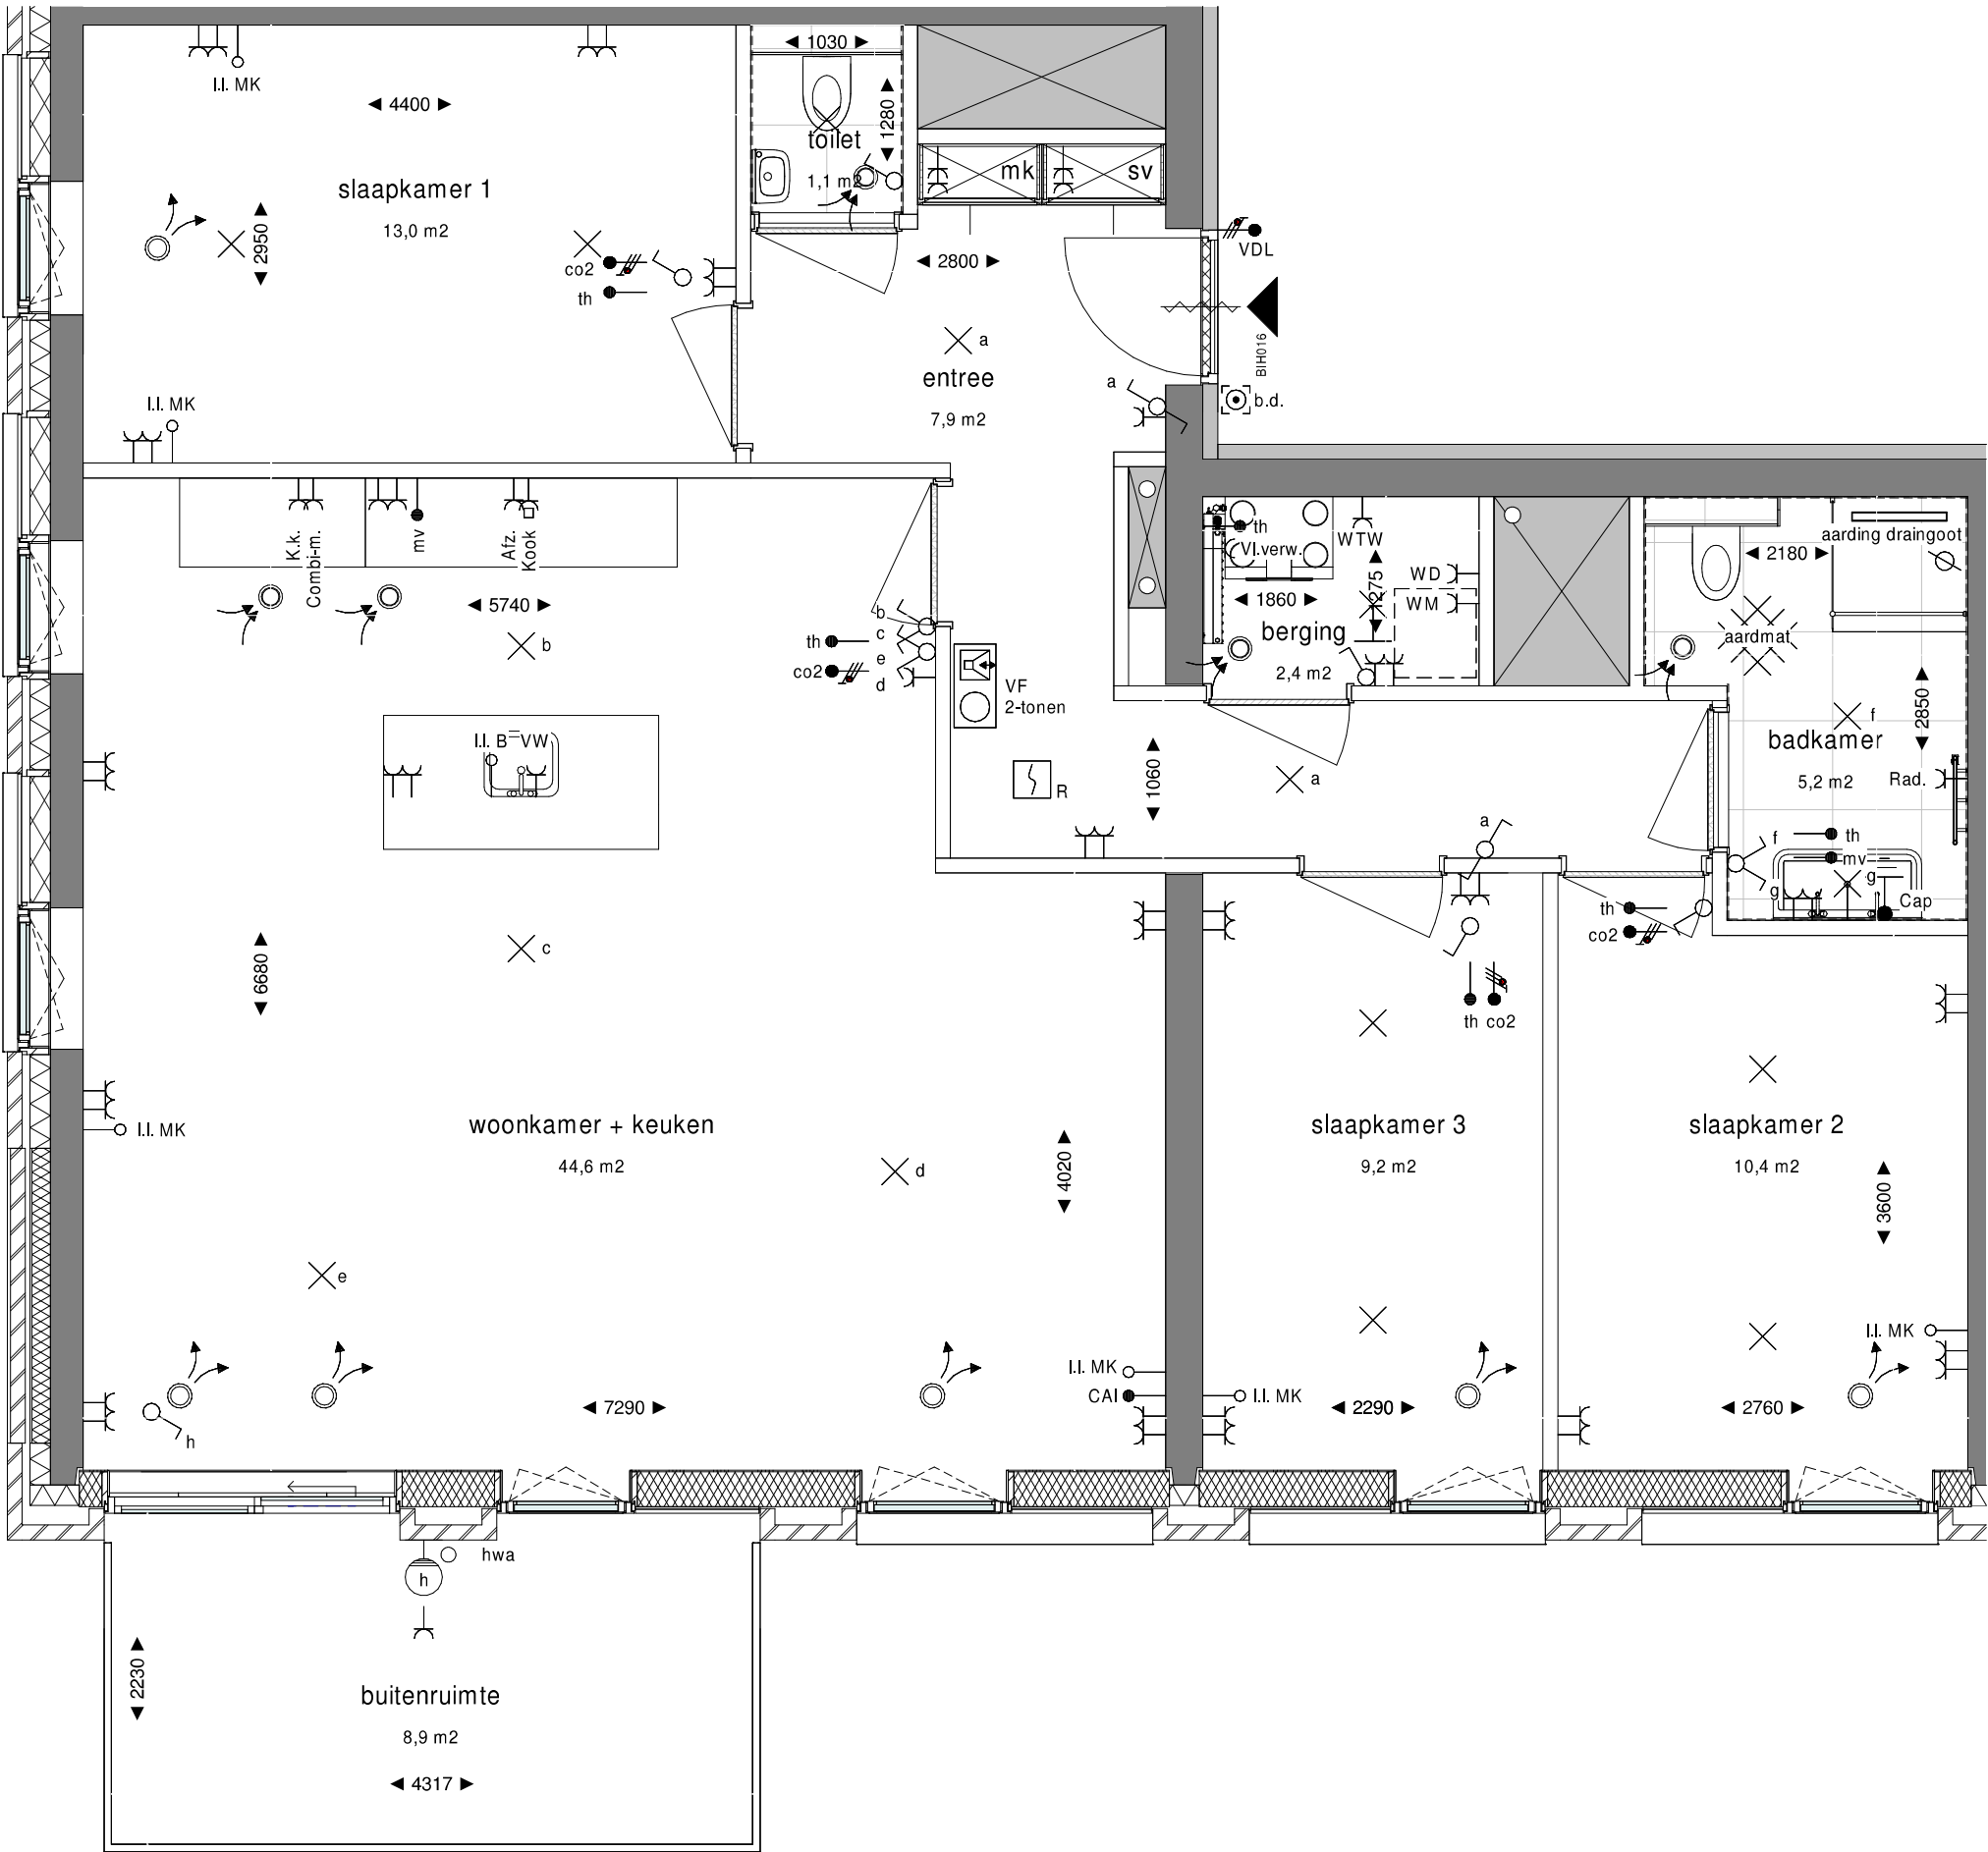

Project B.B9.Isb
Havenkade
Nijmegen

Onderwerp Woningtype Isb
Thuishaven bnr 240, 244 en 248

Schaal 1:50

Formaat A3