


Woningtype D1b

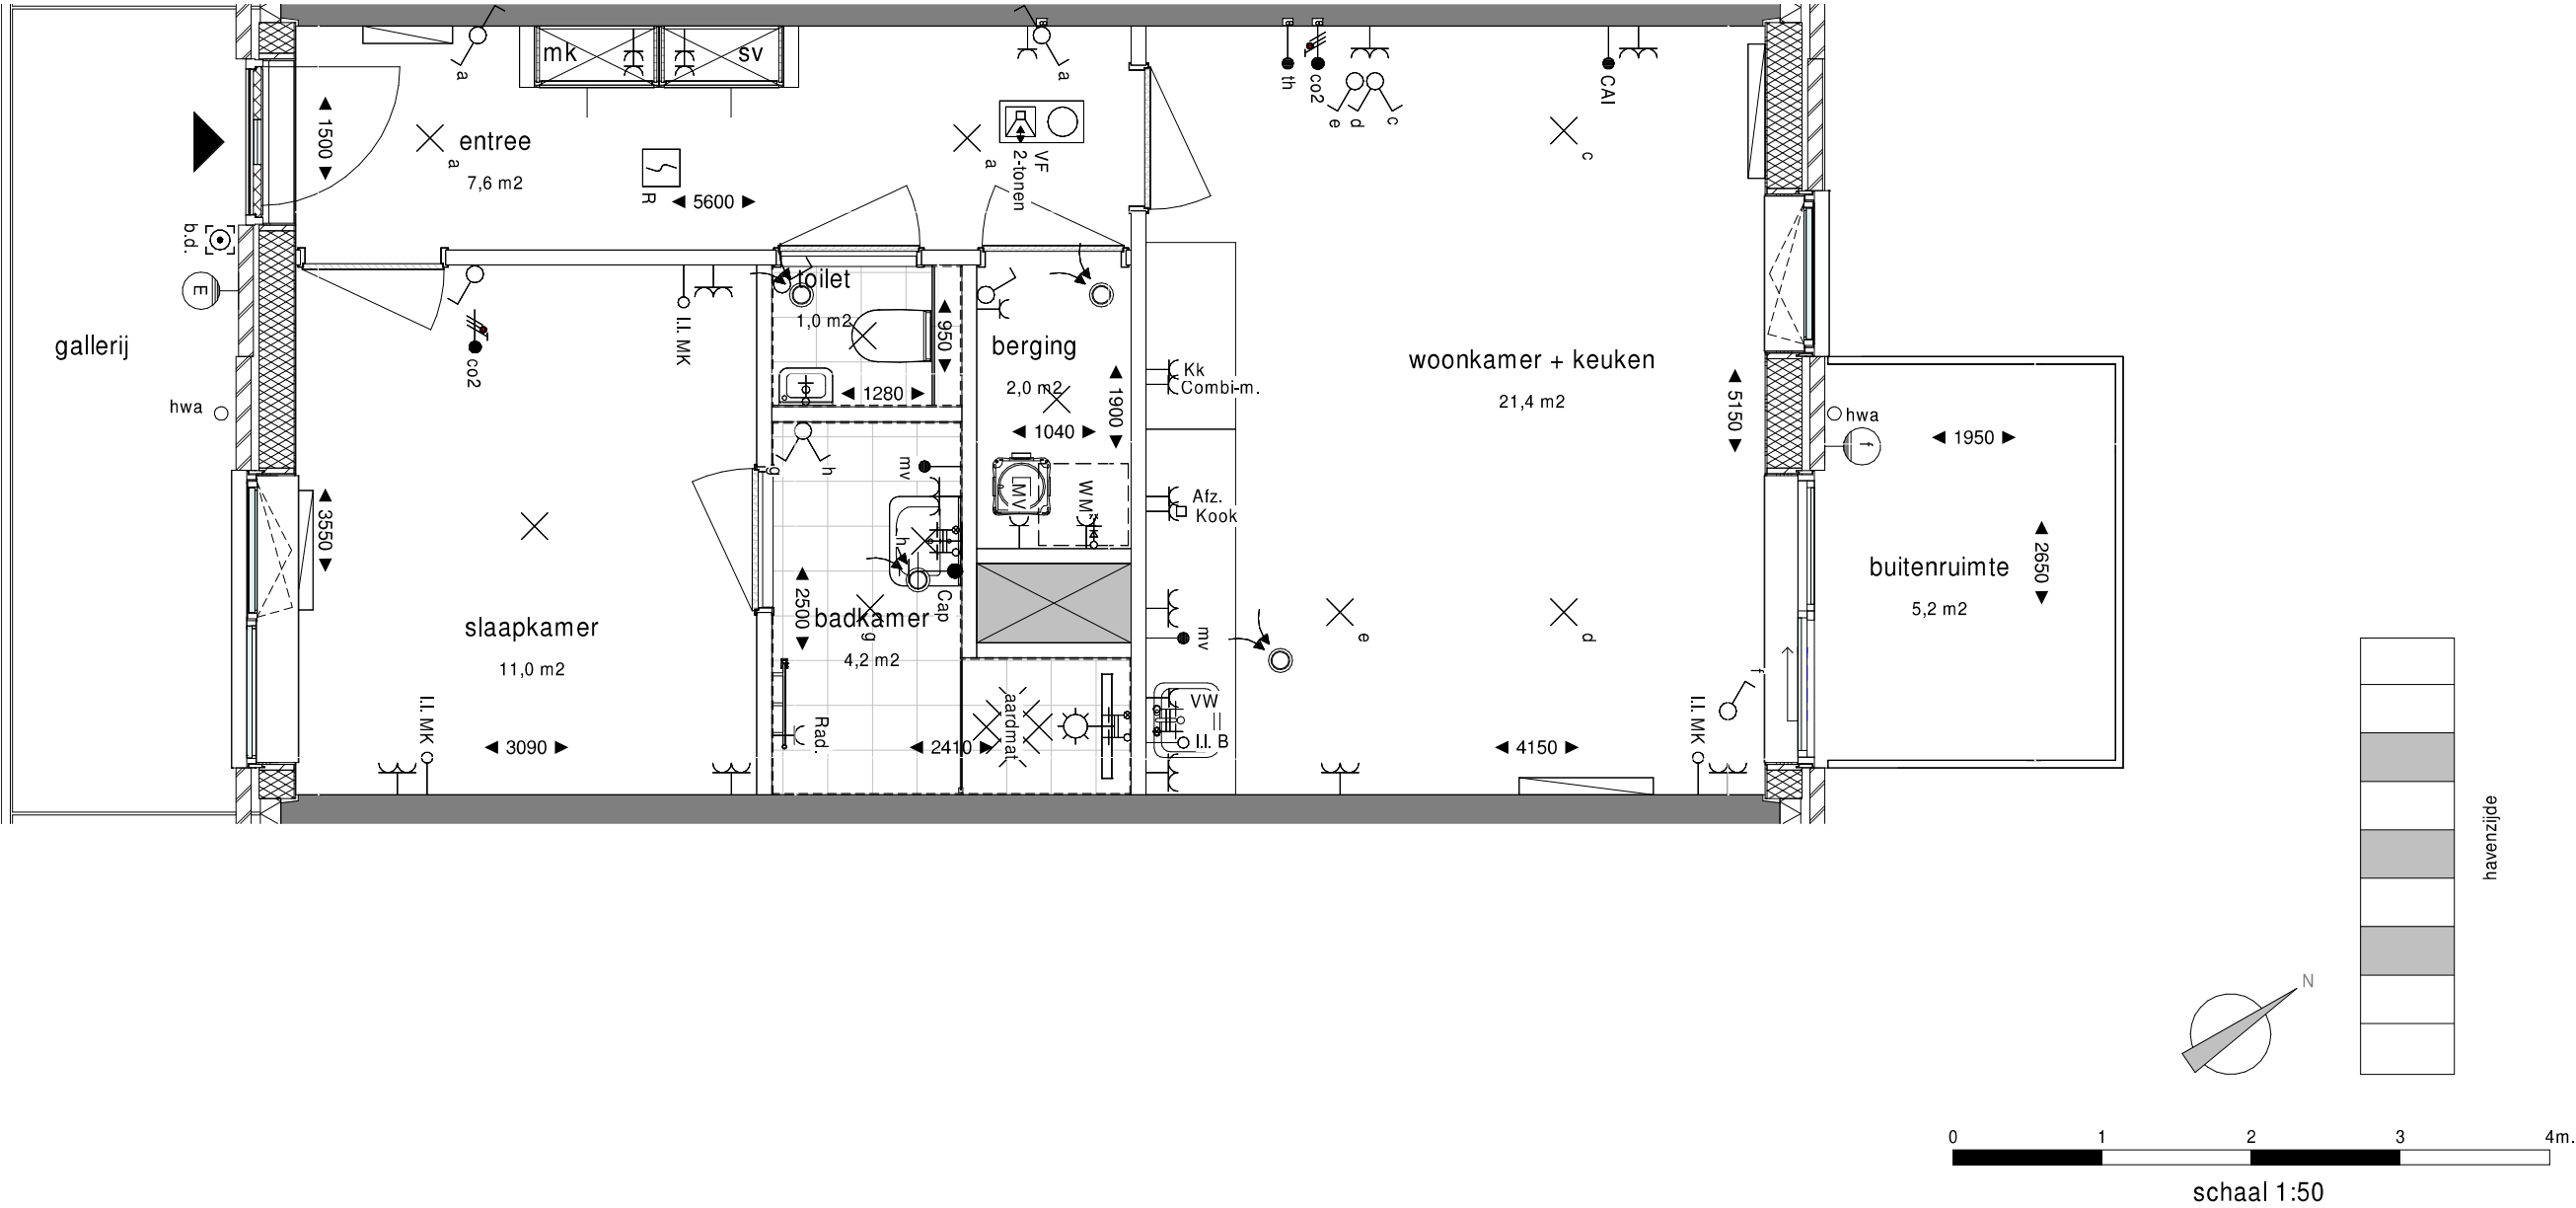

Project
Havenkade
Nijmegen

Onderwerp
Woningtype D1b
Thuishaven bnr 324, 326,
328, 340, 342 en 344

C.B9.D1b

Schaal
1:50

Formaat
A3