
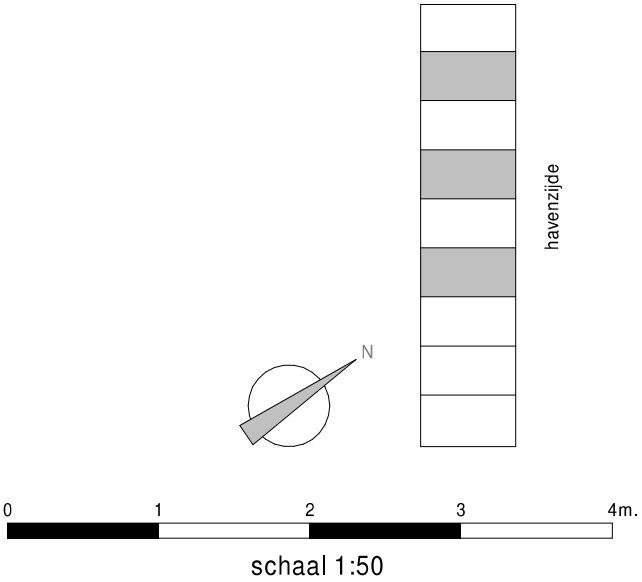


Woningtype D1sc

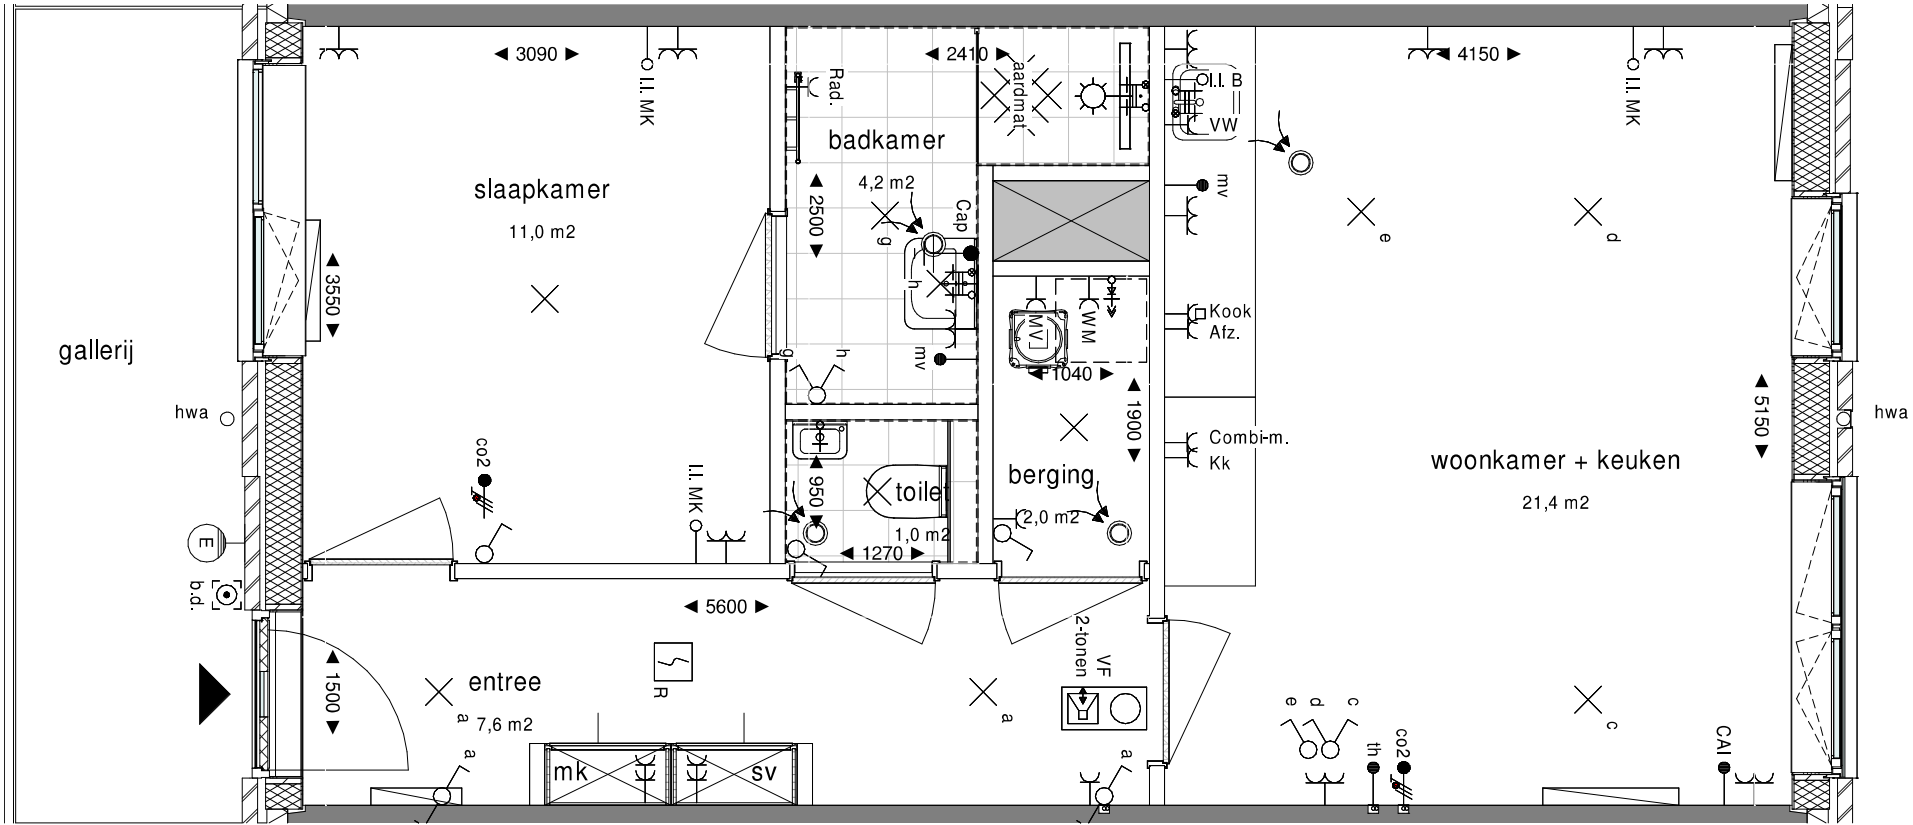

Project
Havenkade
Nijmegen

Onderwerp
Woningtype D1sc
Thuishaven bnr 307, 309
en 311

C.B9.D1sc

Schaal
1:50

Formaat
A3