
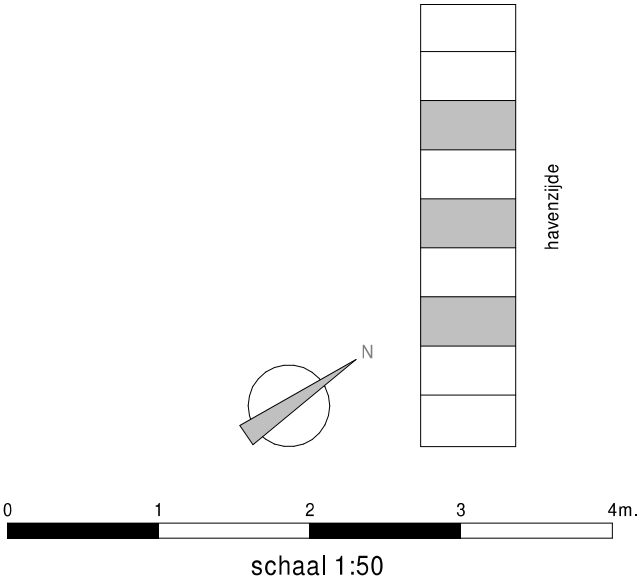


Woningtype D1c

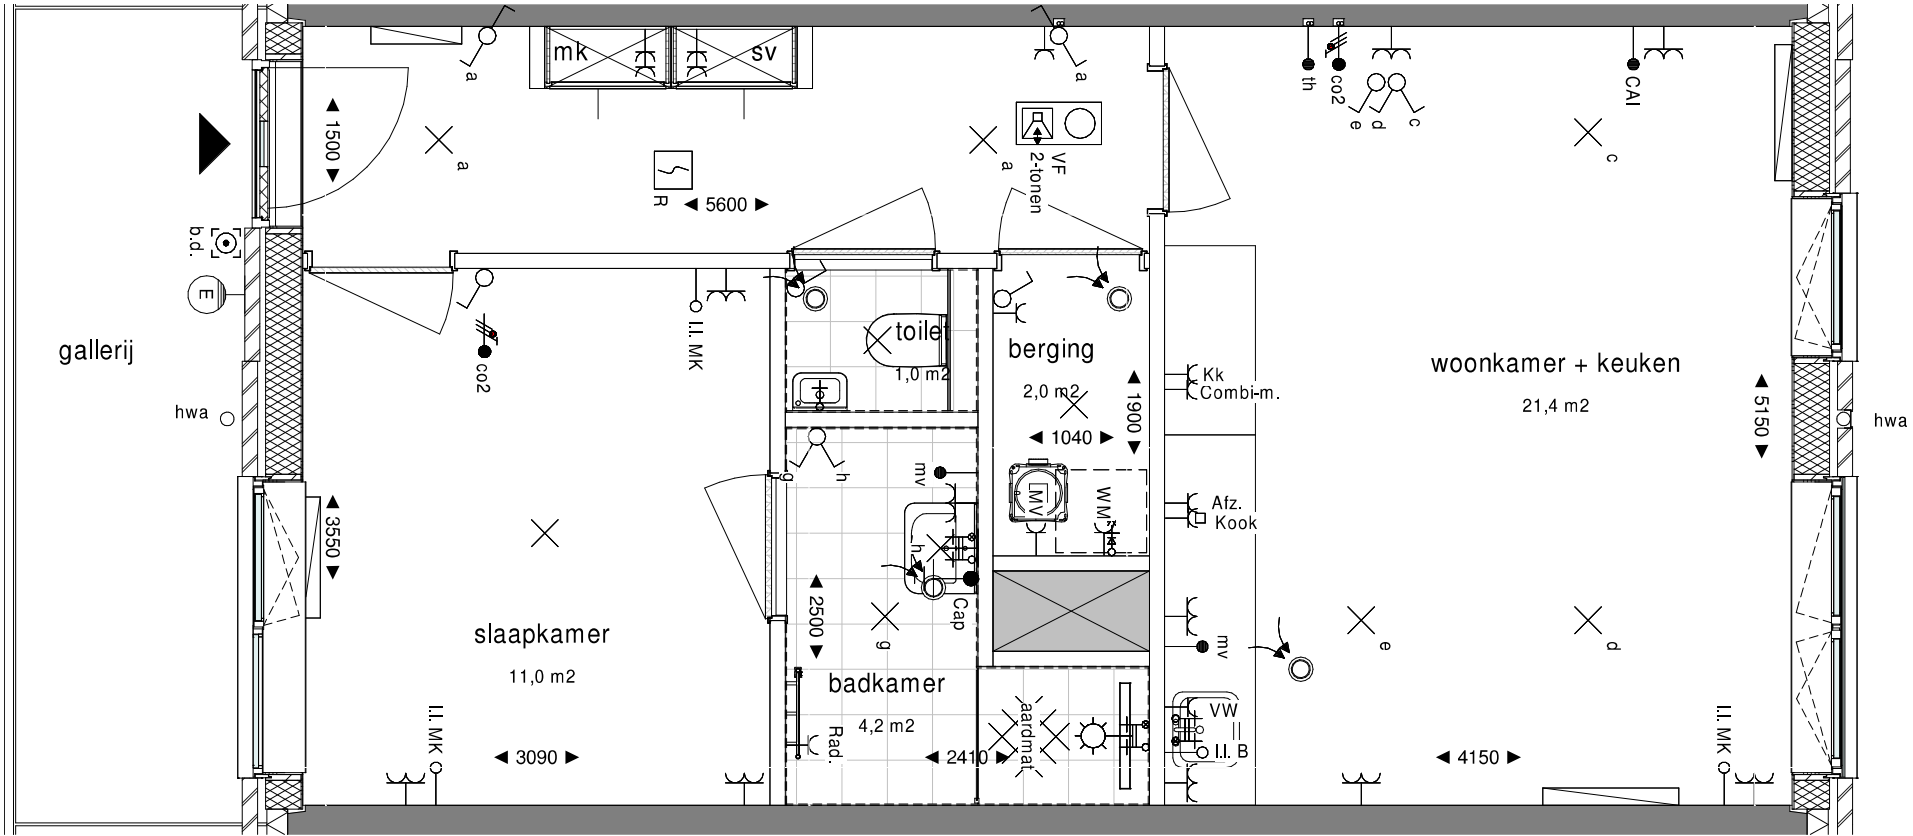

Project
Havenkade
Nijmegen

Onderwerp
Woningtype D1c
Thuishaven bnr 308, 310
en 312

C.B9.D1c

Schaal
1:50

Formaat
A3