


Woningtype D2sb

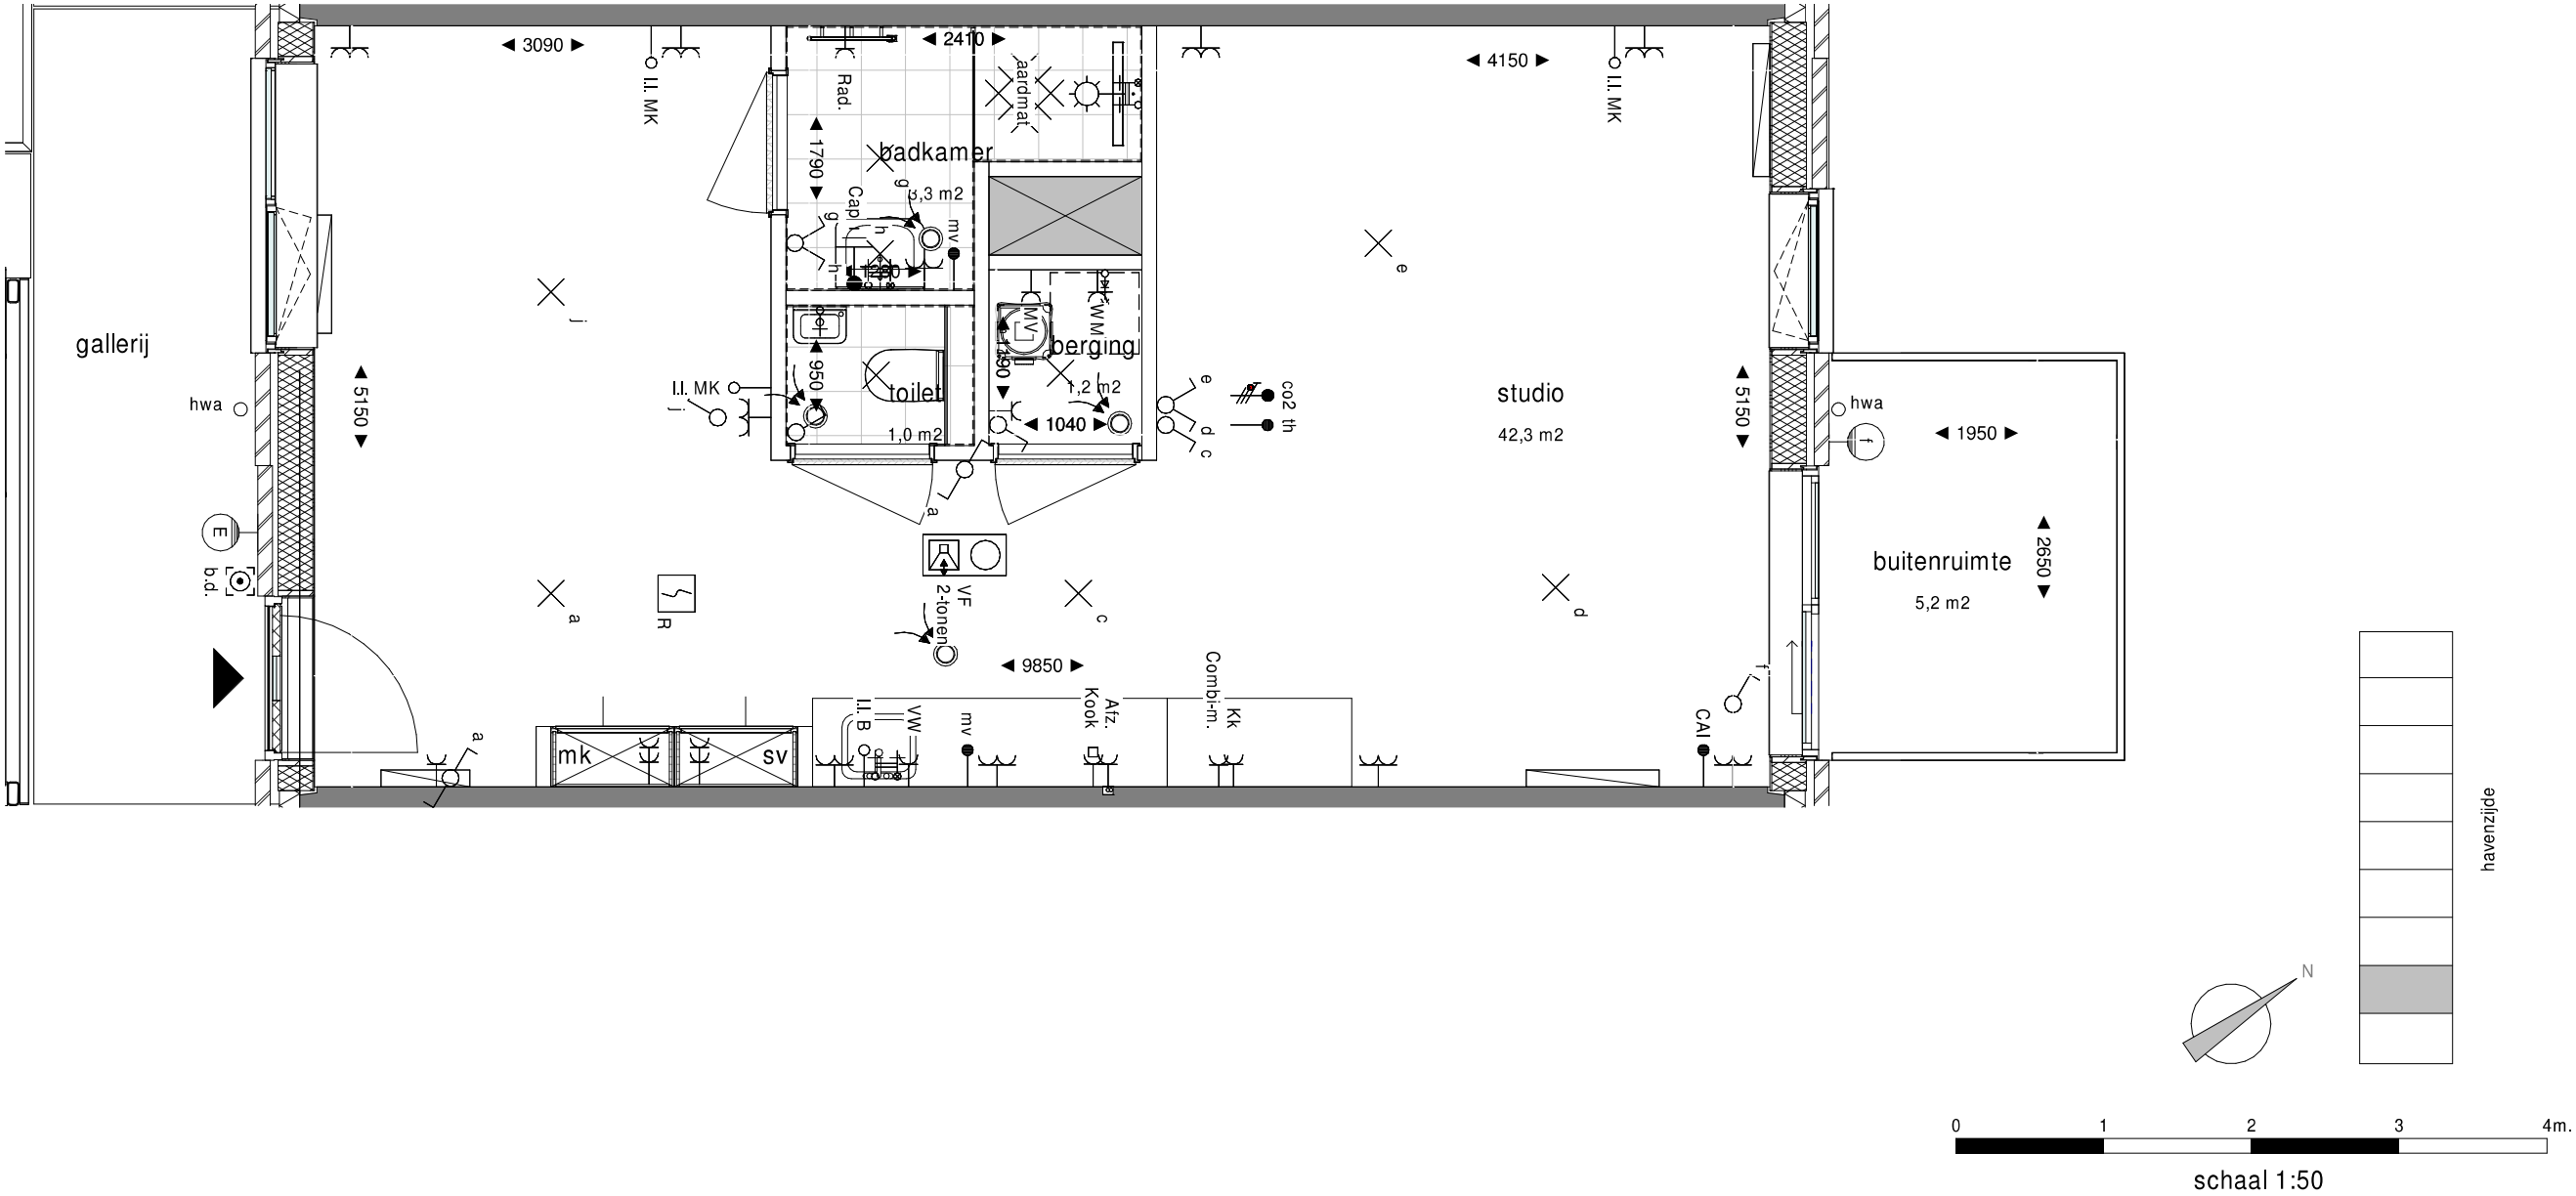

Project
Havenkade
Nijmegen
Onderwerp
Woningtype D2sb
Thuishaven bnr 329

C.B9.D2sb
Schaal
1:50
Formaat
A3