
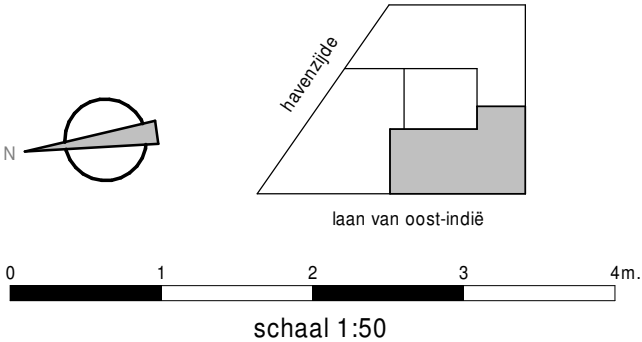


Woningtype T03 Optieblad


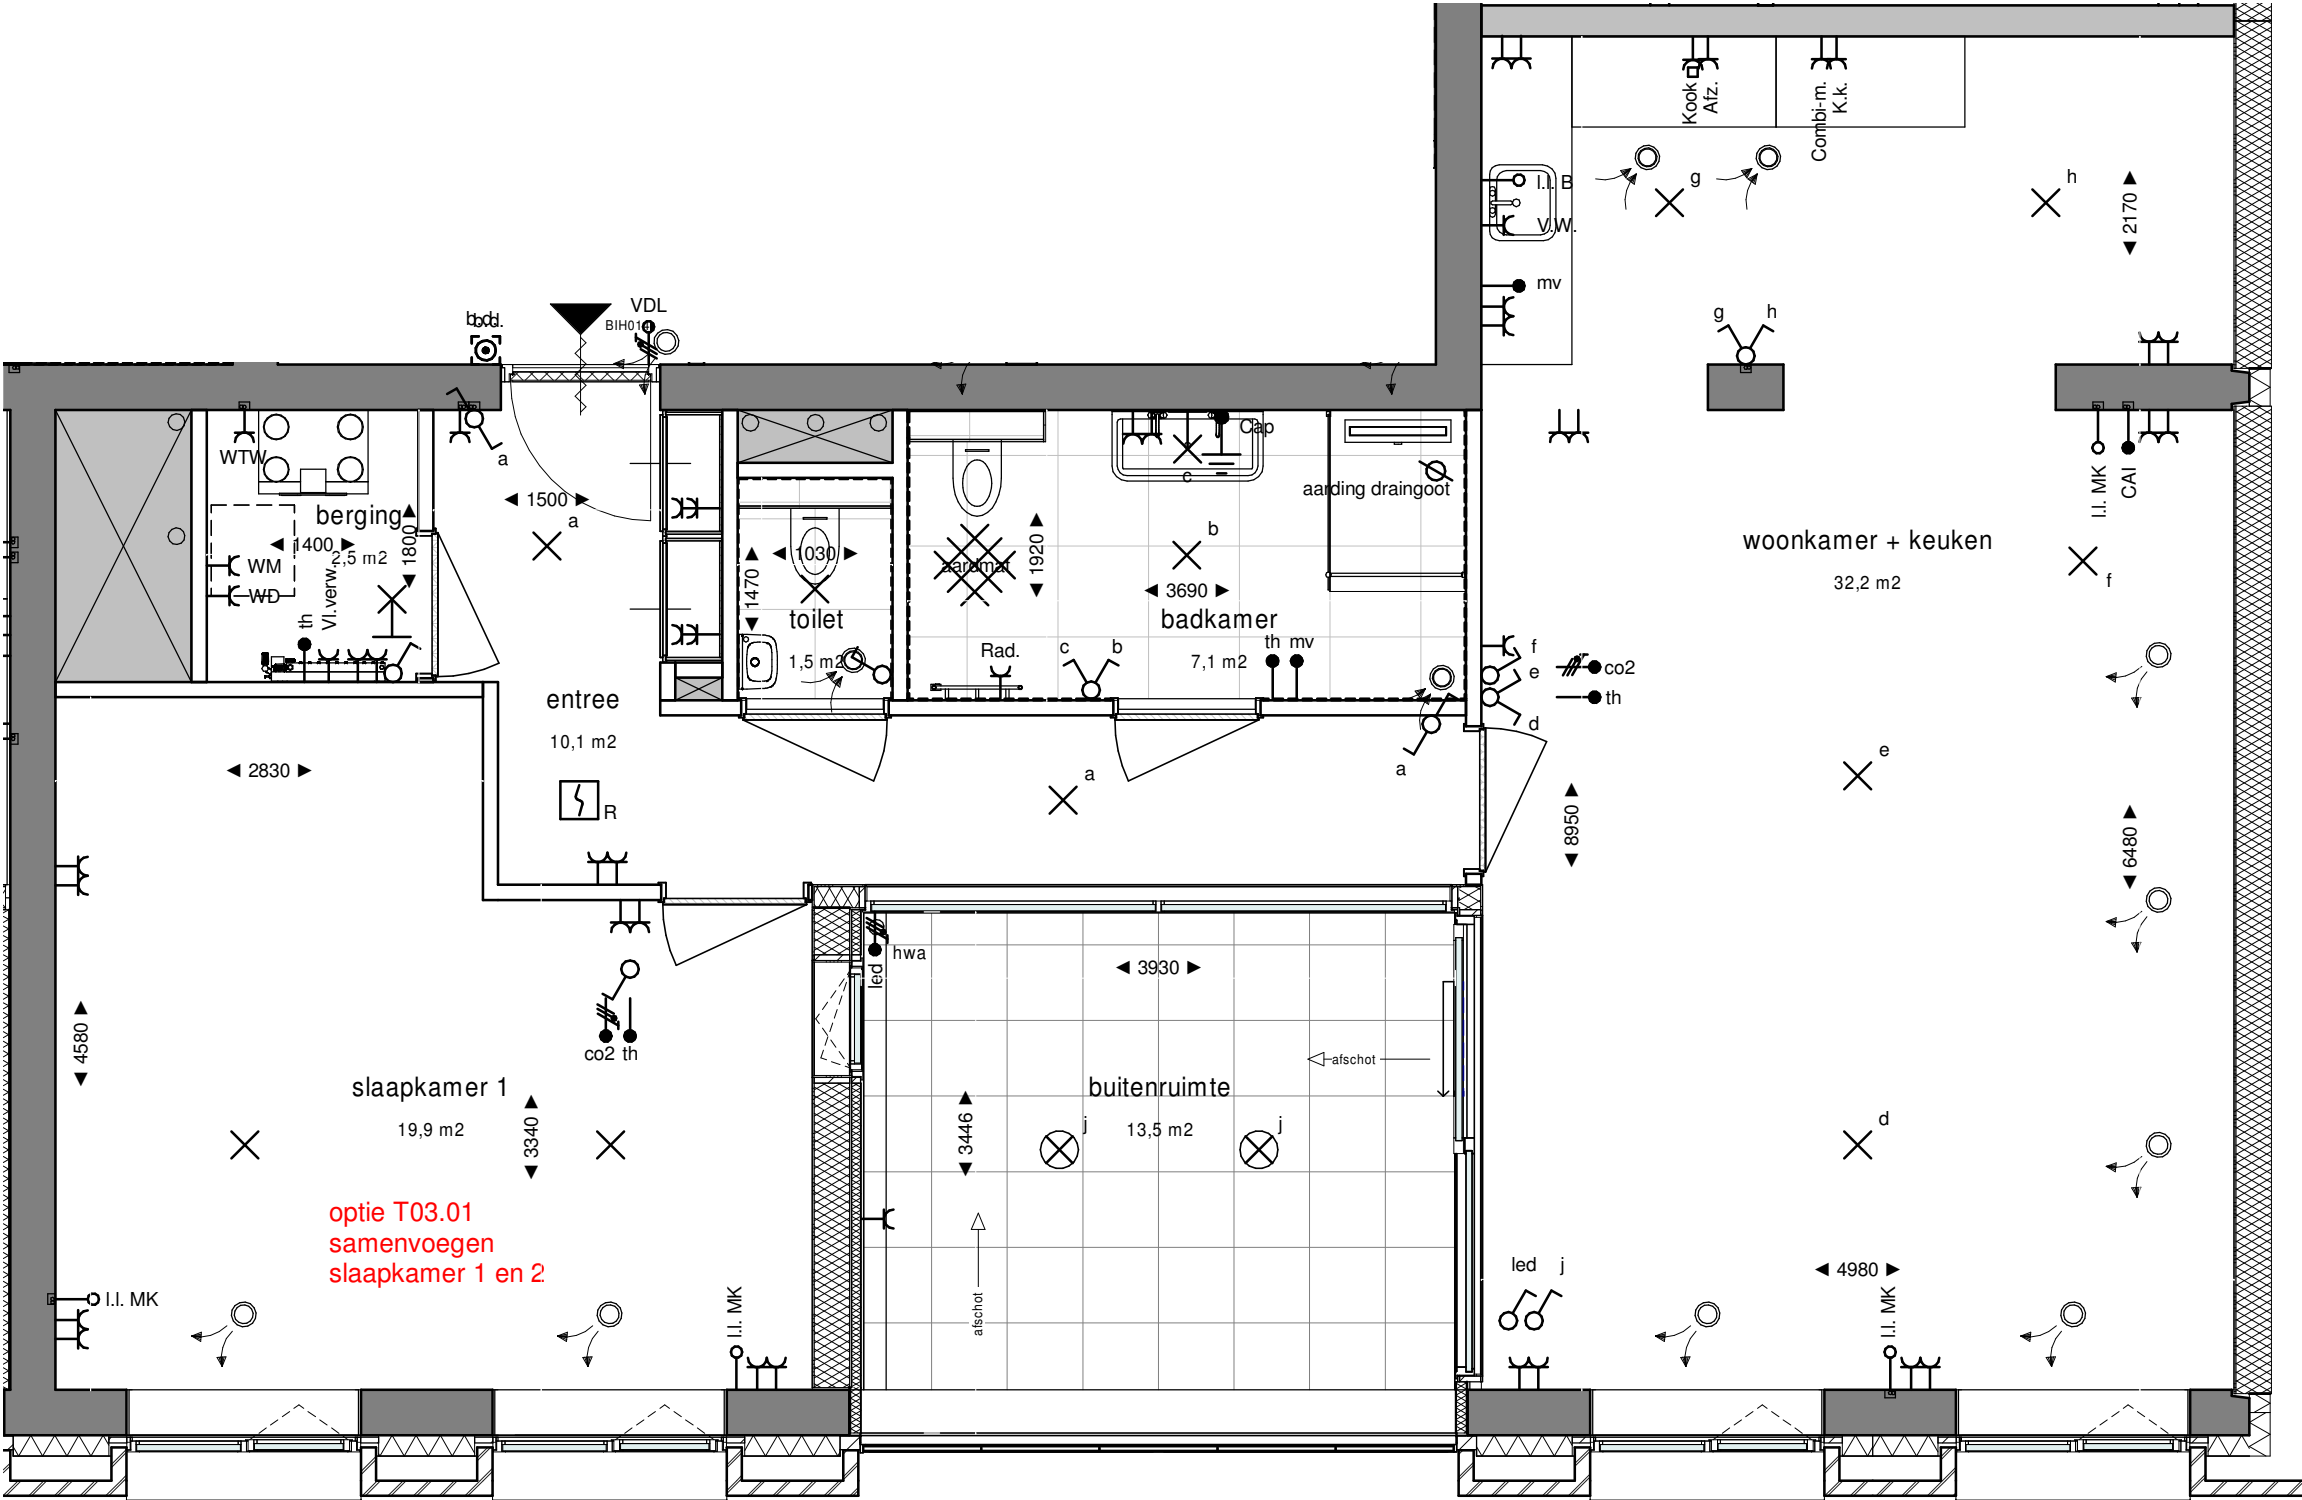


Project
Havenkade
Nijmegen
A.B9.T03.01

Onderwerp
Woningtype T03 Optieblad
Woningtype T03
Schaal
1:50

Datum
09-10-2020
Formaat
A3

Woningtype T03 Optieblad

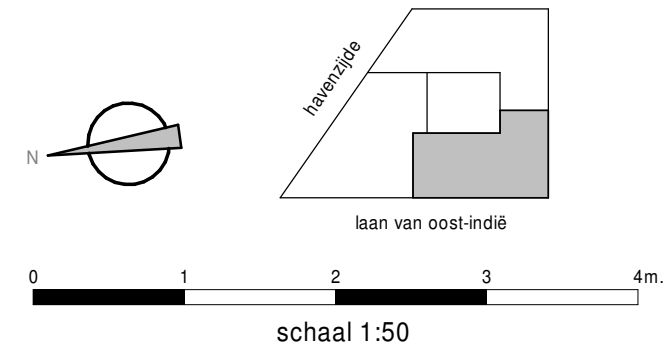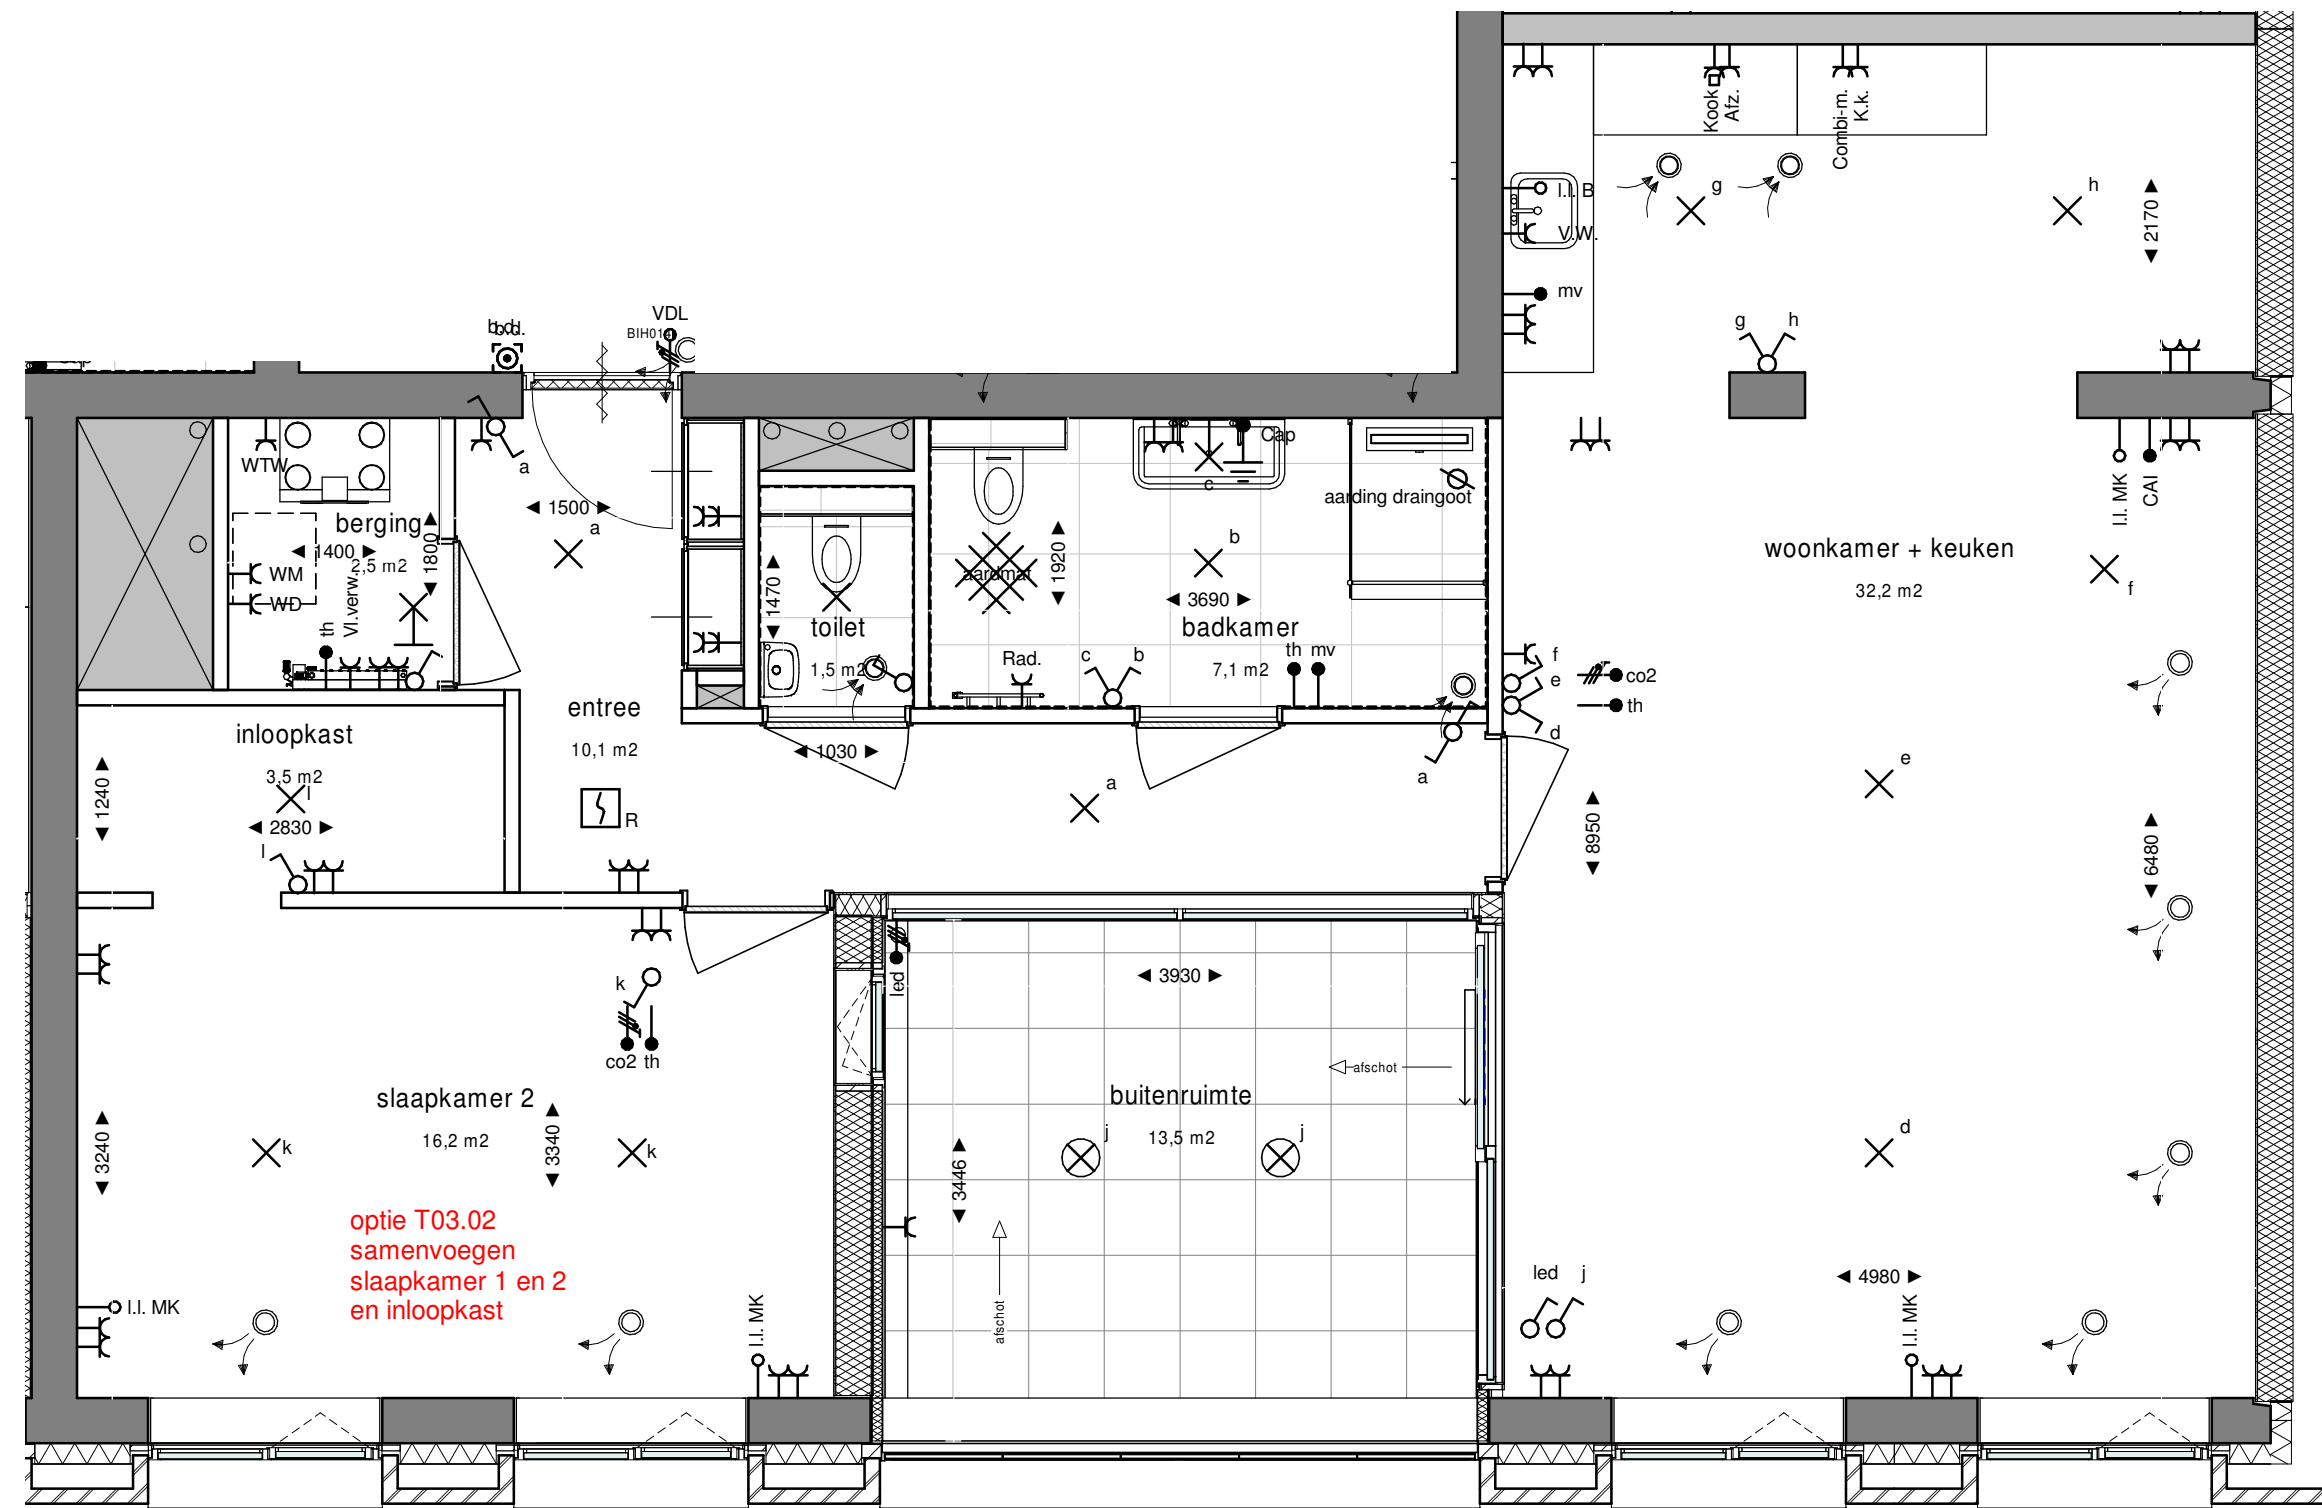

Project
Havenkade
Nijmegen

Onderwerp
Woningtype T03 Optieblad
Woningtype T03

Datum
09-10-2020

A.B9.T03.02

Schaal
1:50

Formaat
A3