


Woningtype D1t

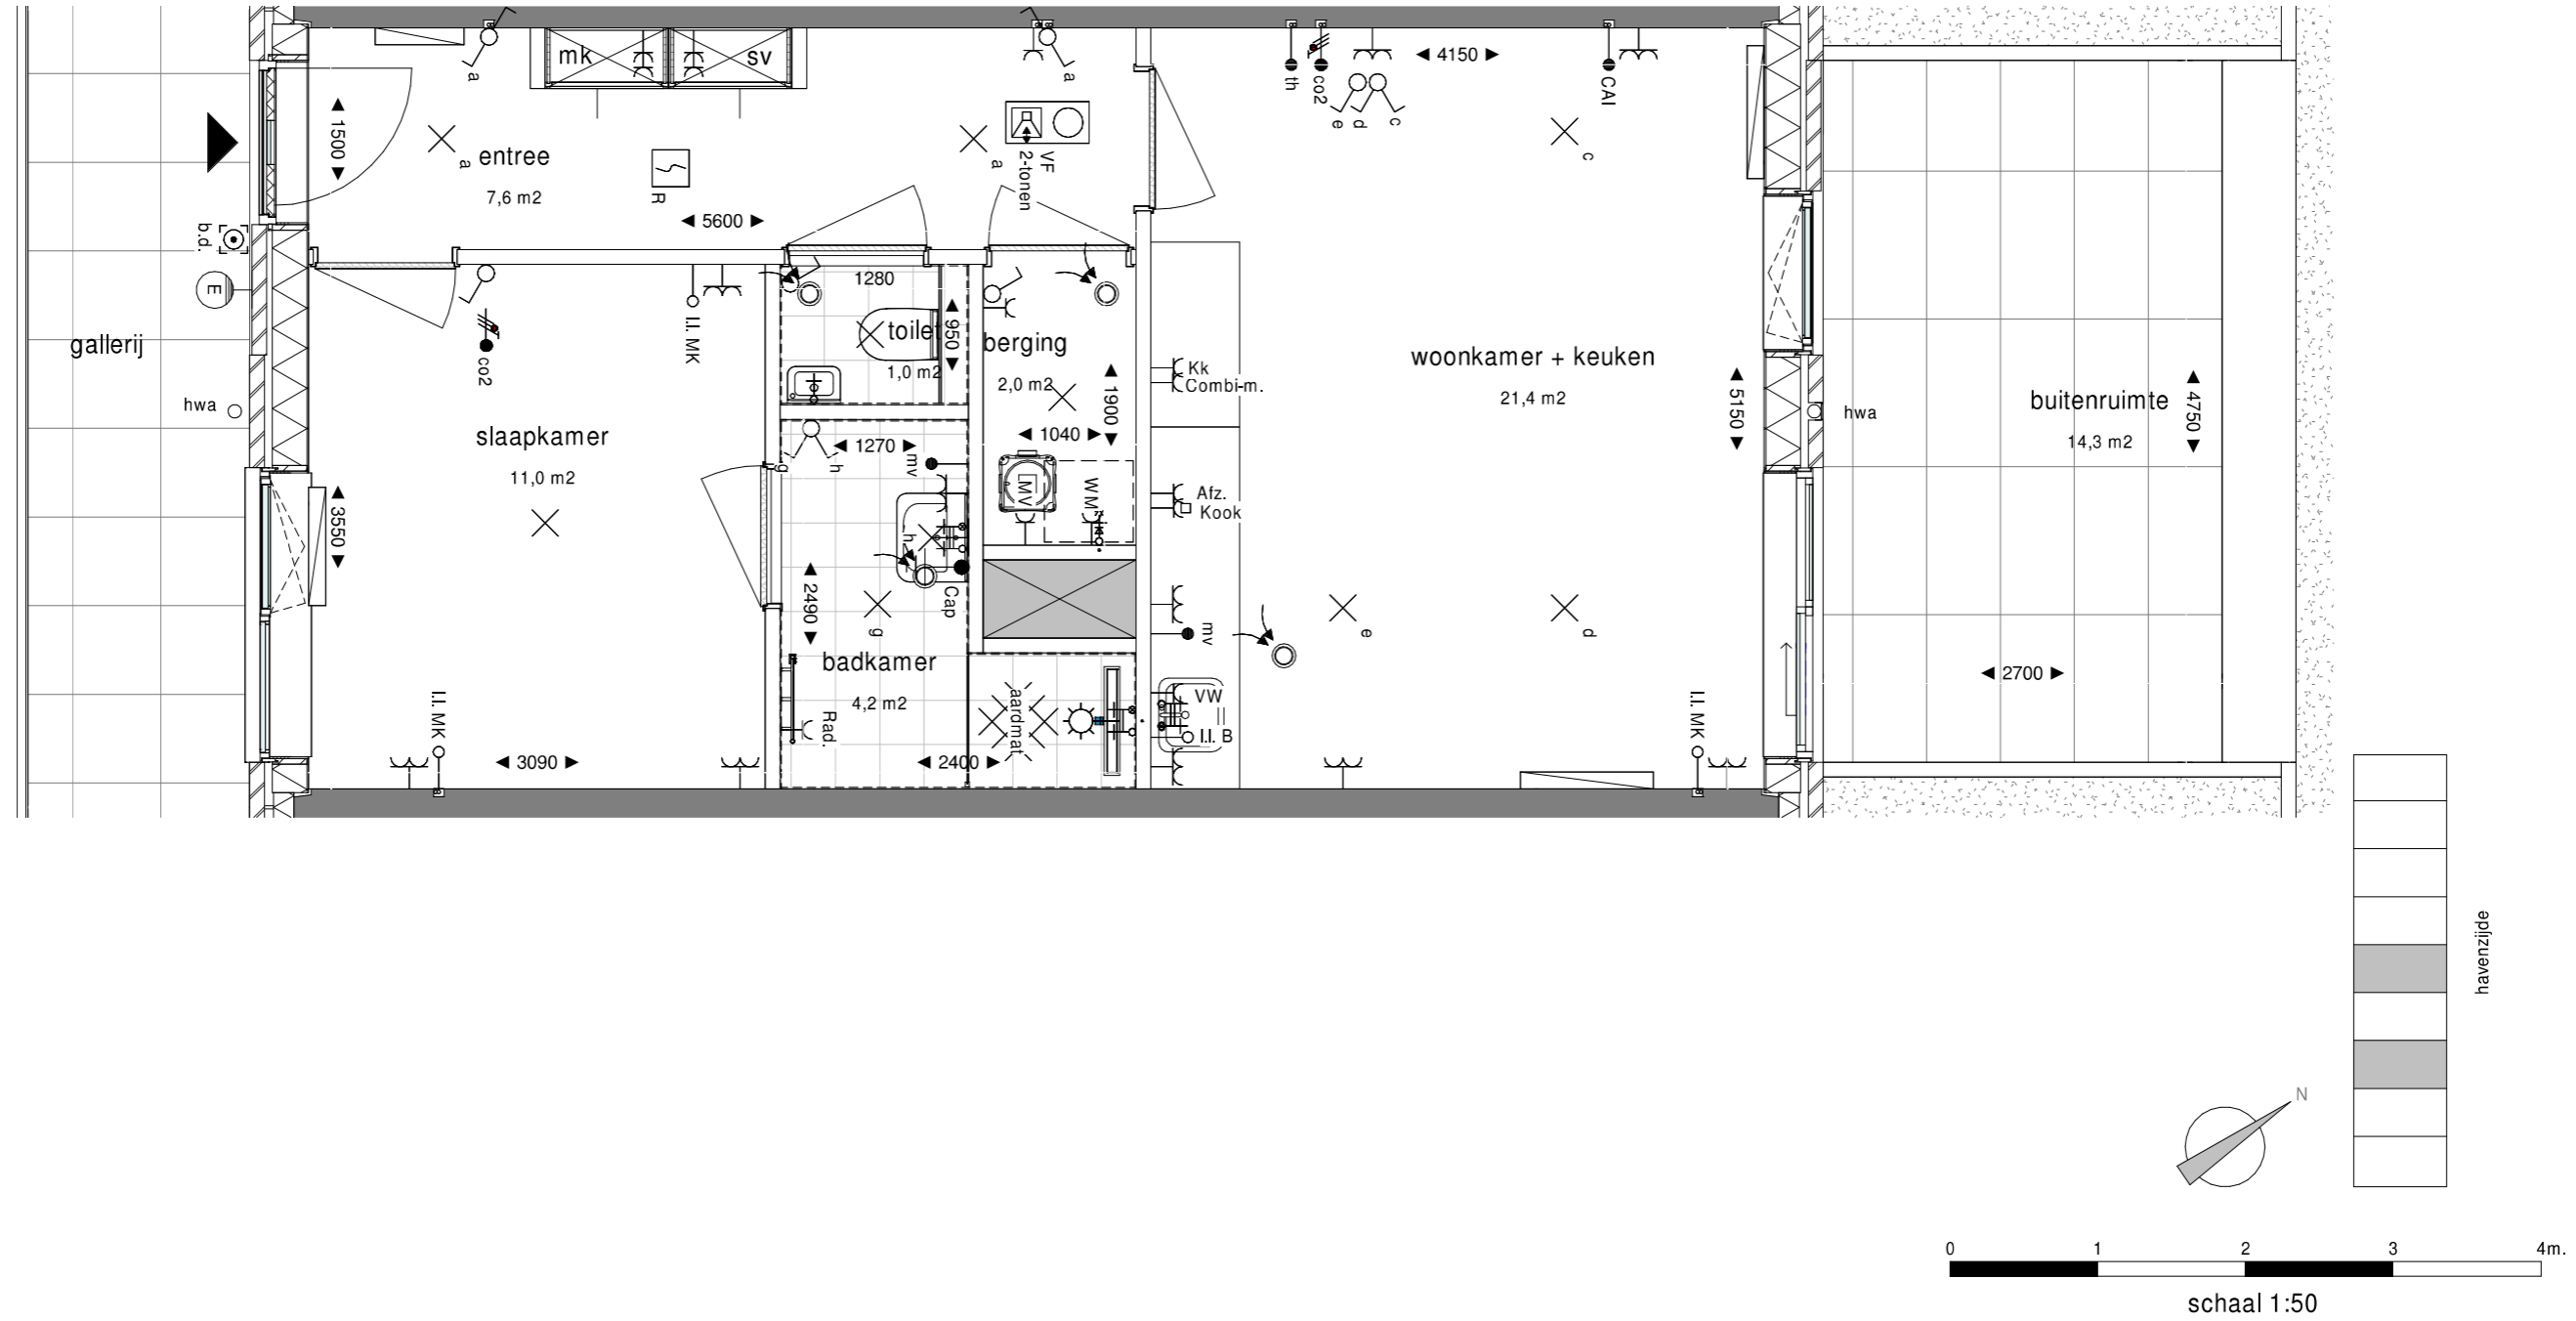

Project
 Havenkade
 Nijmegen

Onderwerp
 Woningtype D1t
 Thuishaven bnr 302 en
 304

C.B9.D1t

Schaal
 1:50

Formaat
 A3