
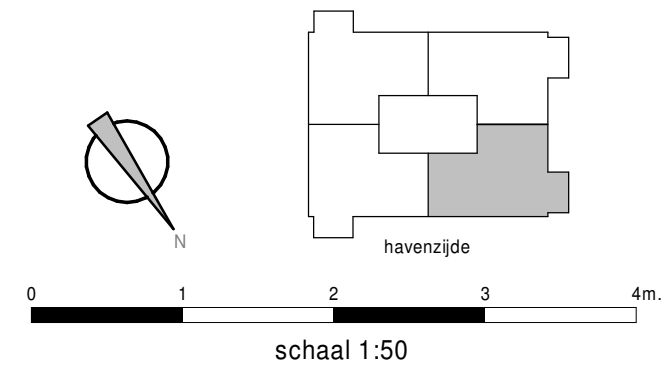


Woningtype Ib Optieblad

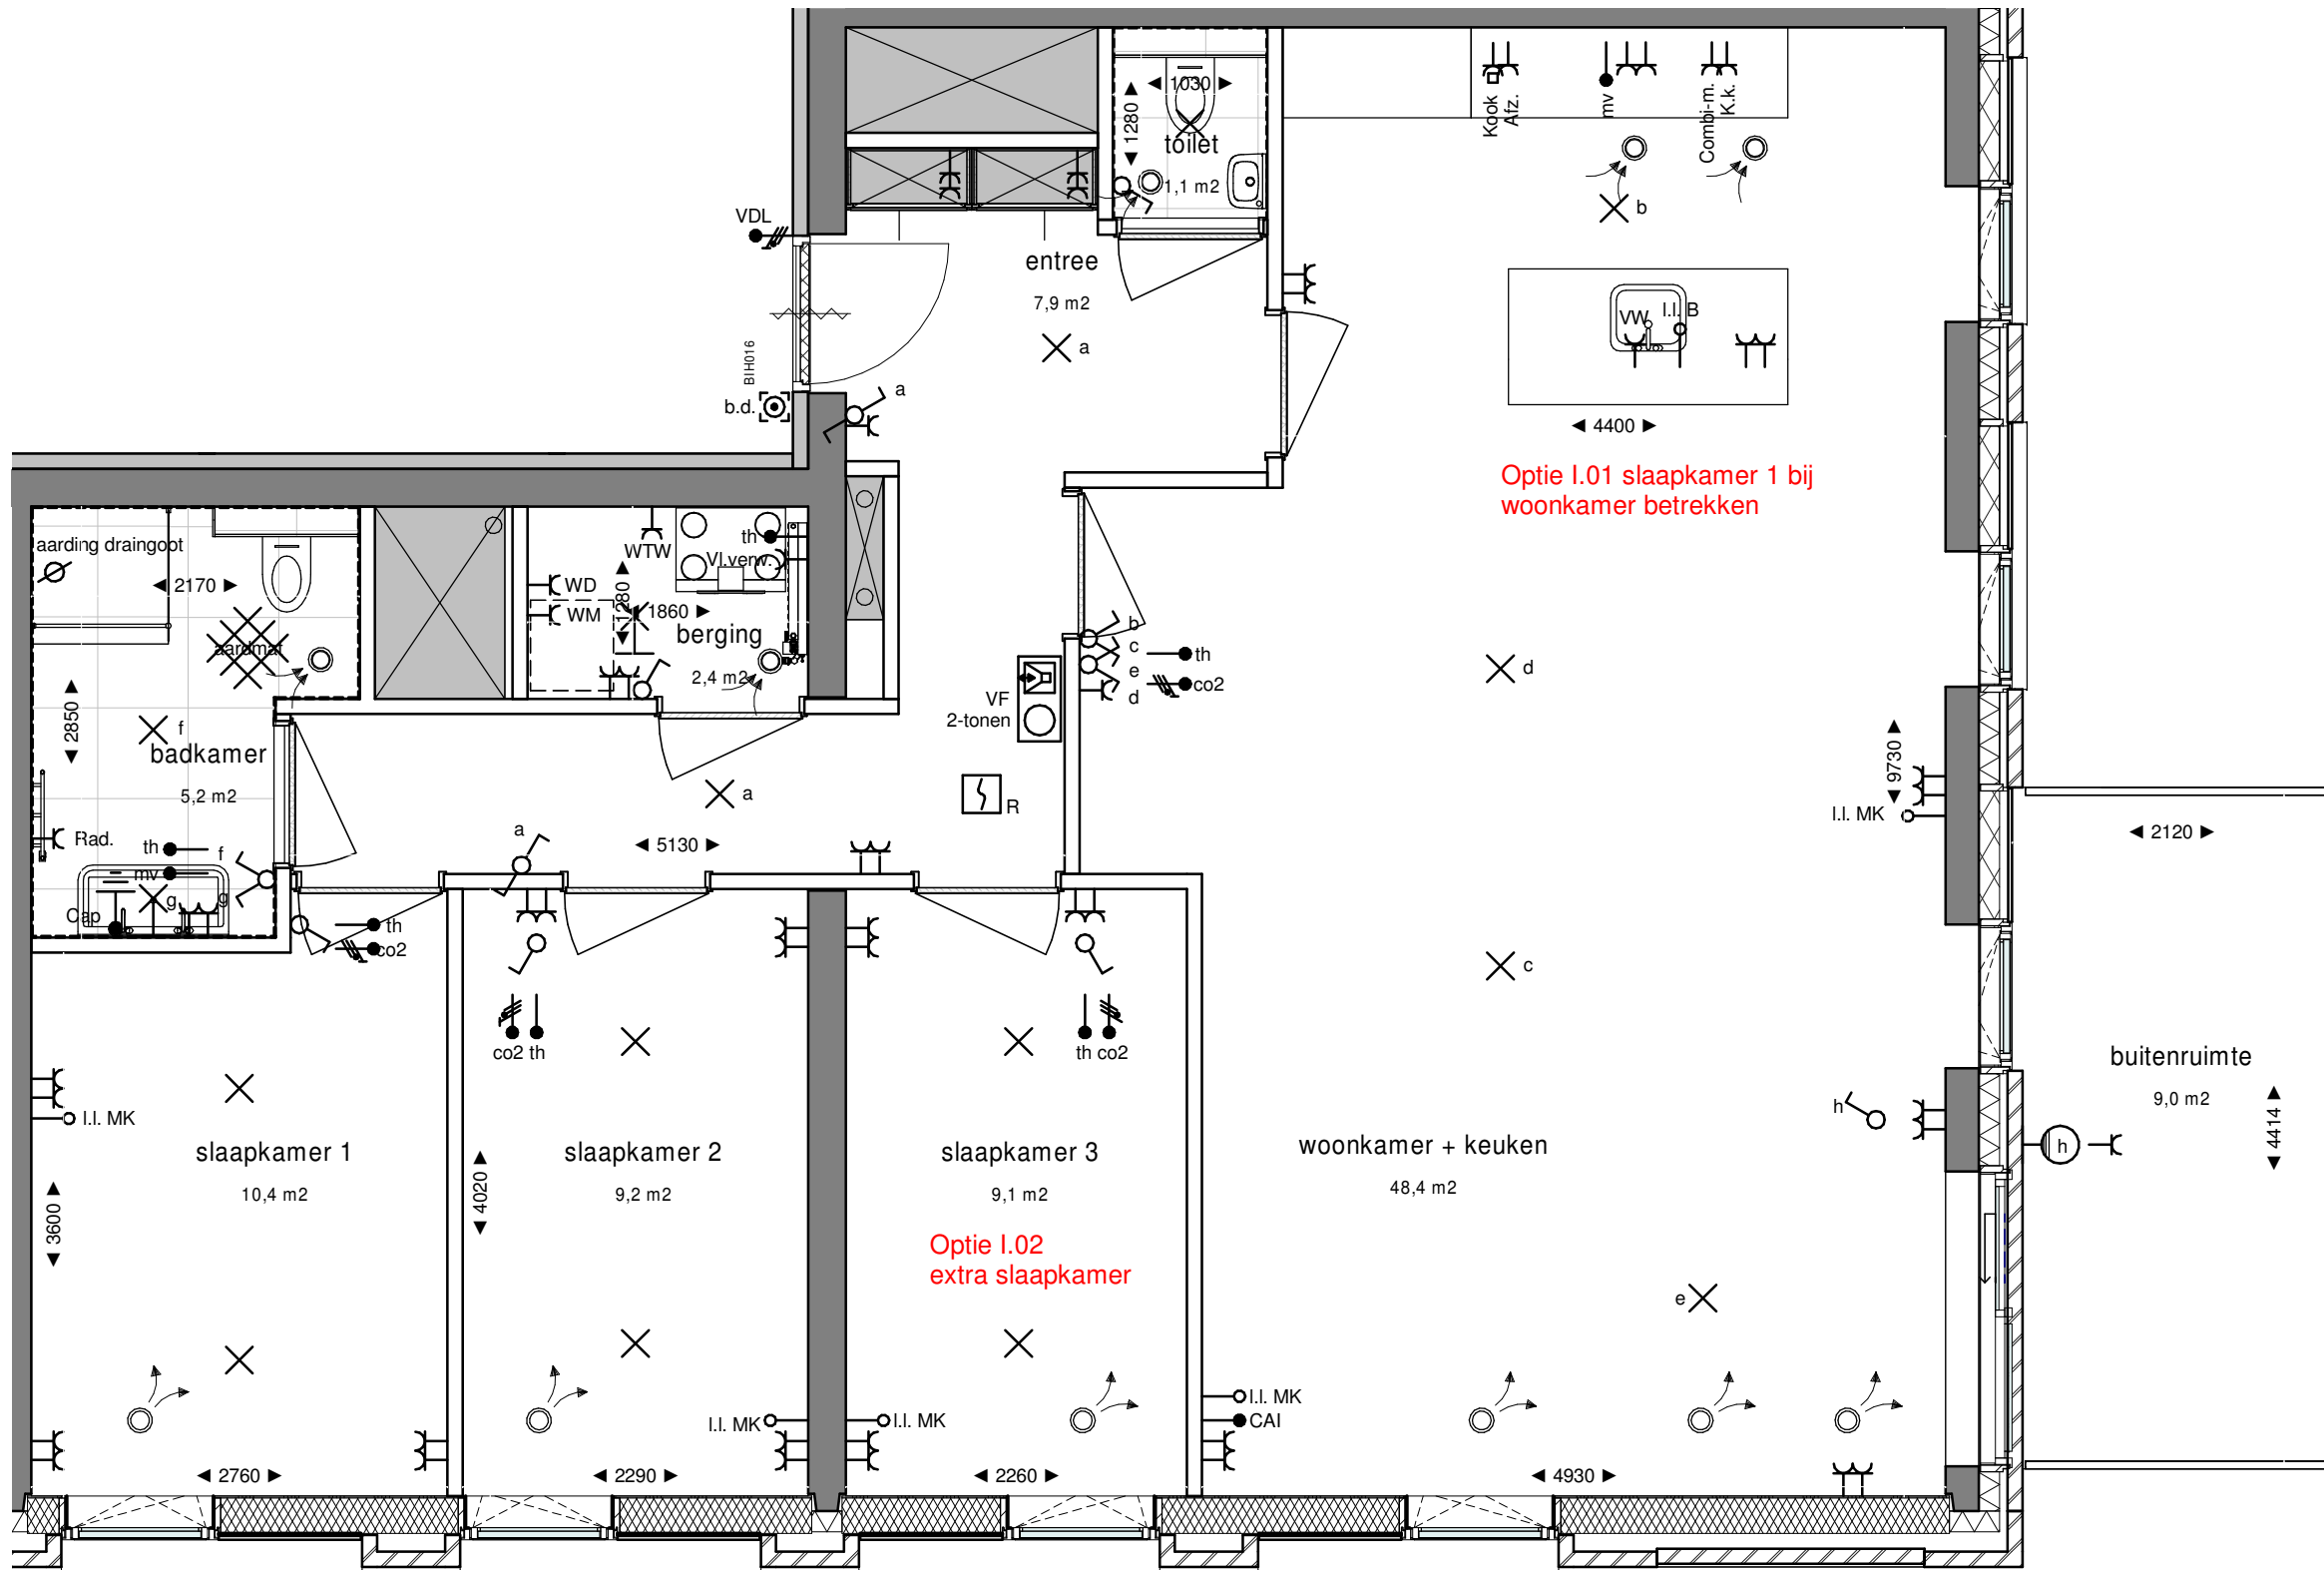

Project B.B9.Ib.01+02
 Havenkade
 Nijmegen
Onderwerp Woningtype Ib Optieblad
 Woningtype Ib
Datum 09-10-2020
Schaal 1:50
Formaat A3