

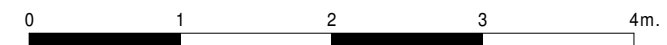
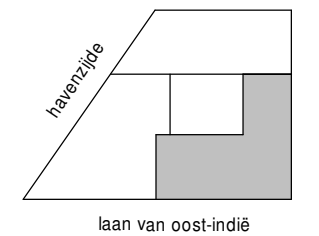


Woningtype T08b Optieblad

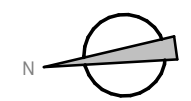


schaal 1:50

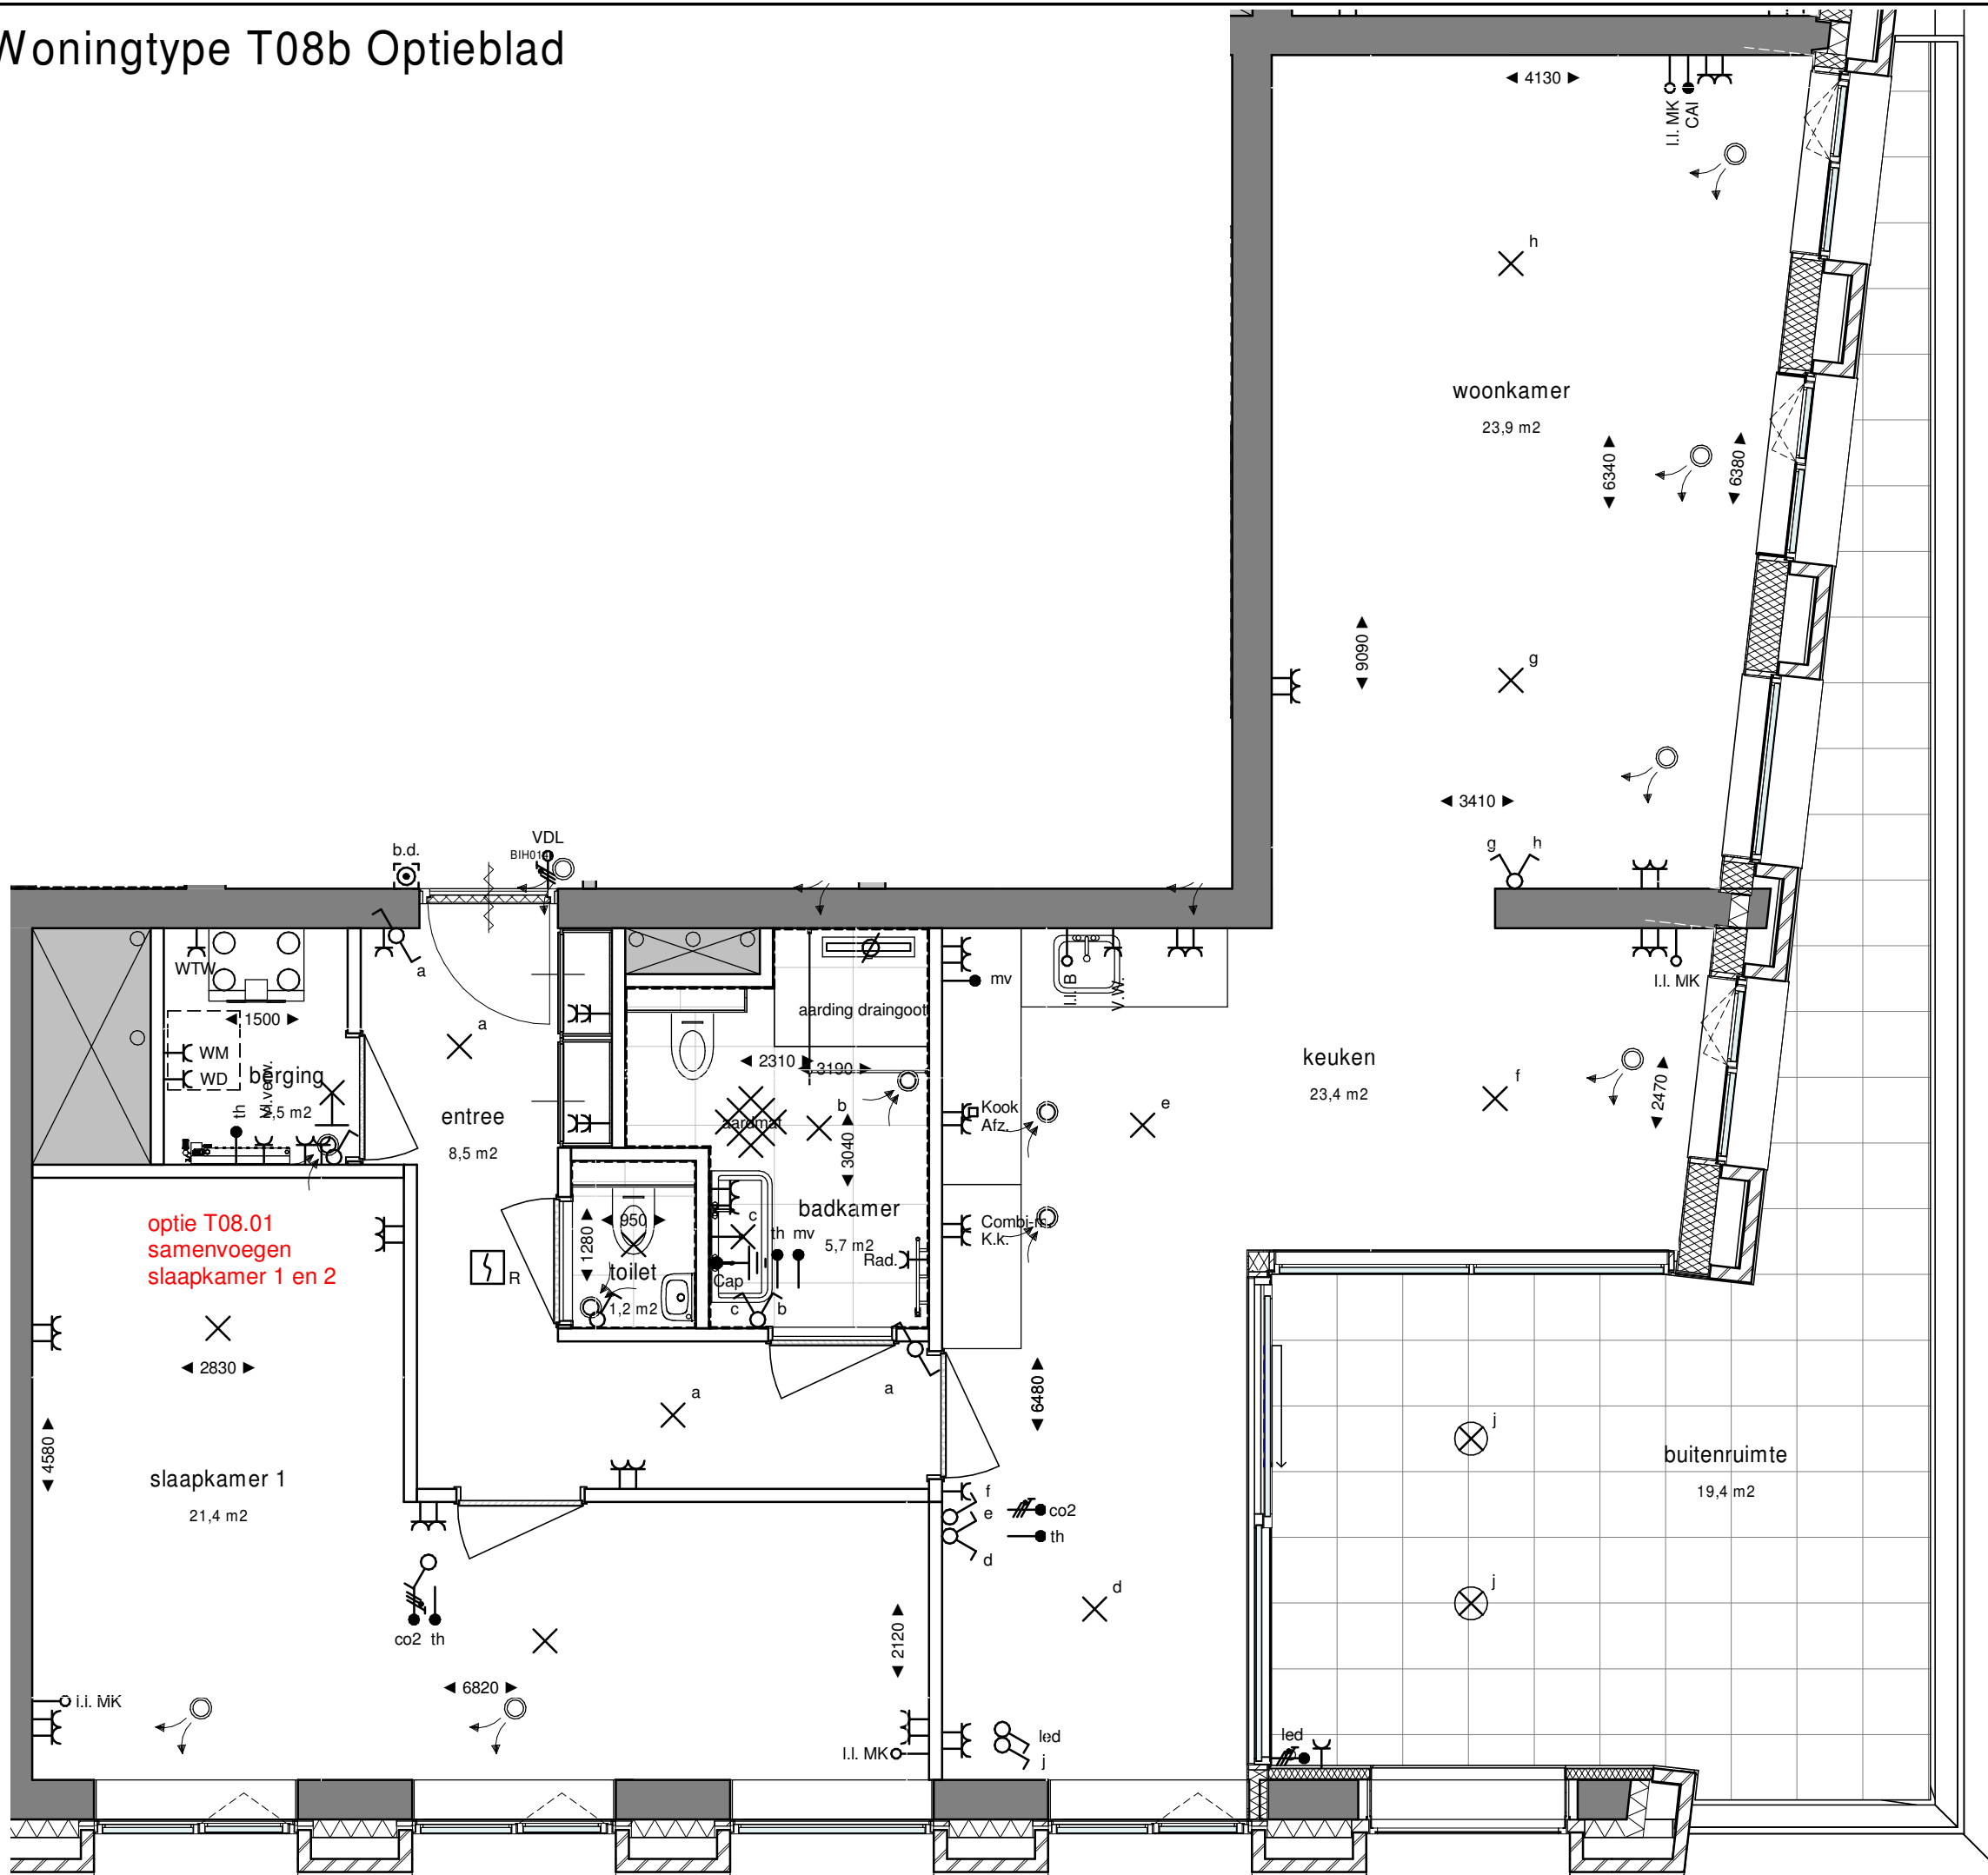


Project A.B9.T08b.01
 Havenkade
 Nijmegen
Onderwerp Woningtype T08b Optieblad
 Woningtype T08b
Datum 09-10-2020
Schaal 1:50
Formaat A3

Woningtype T08b Optieblad

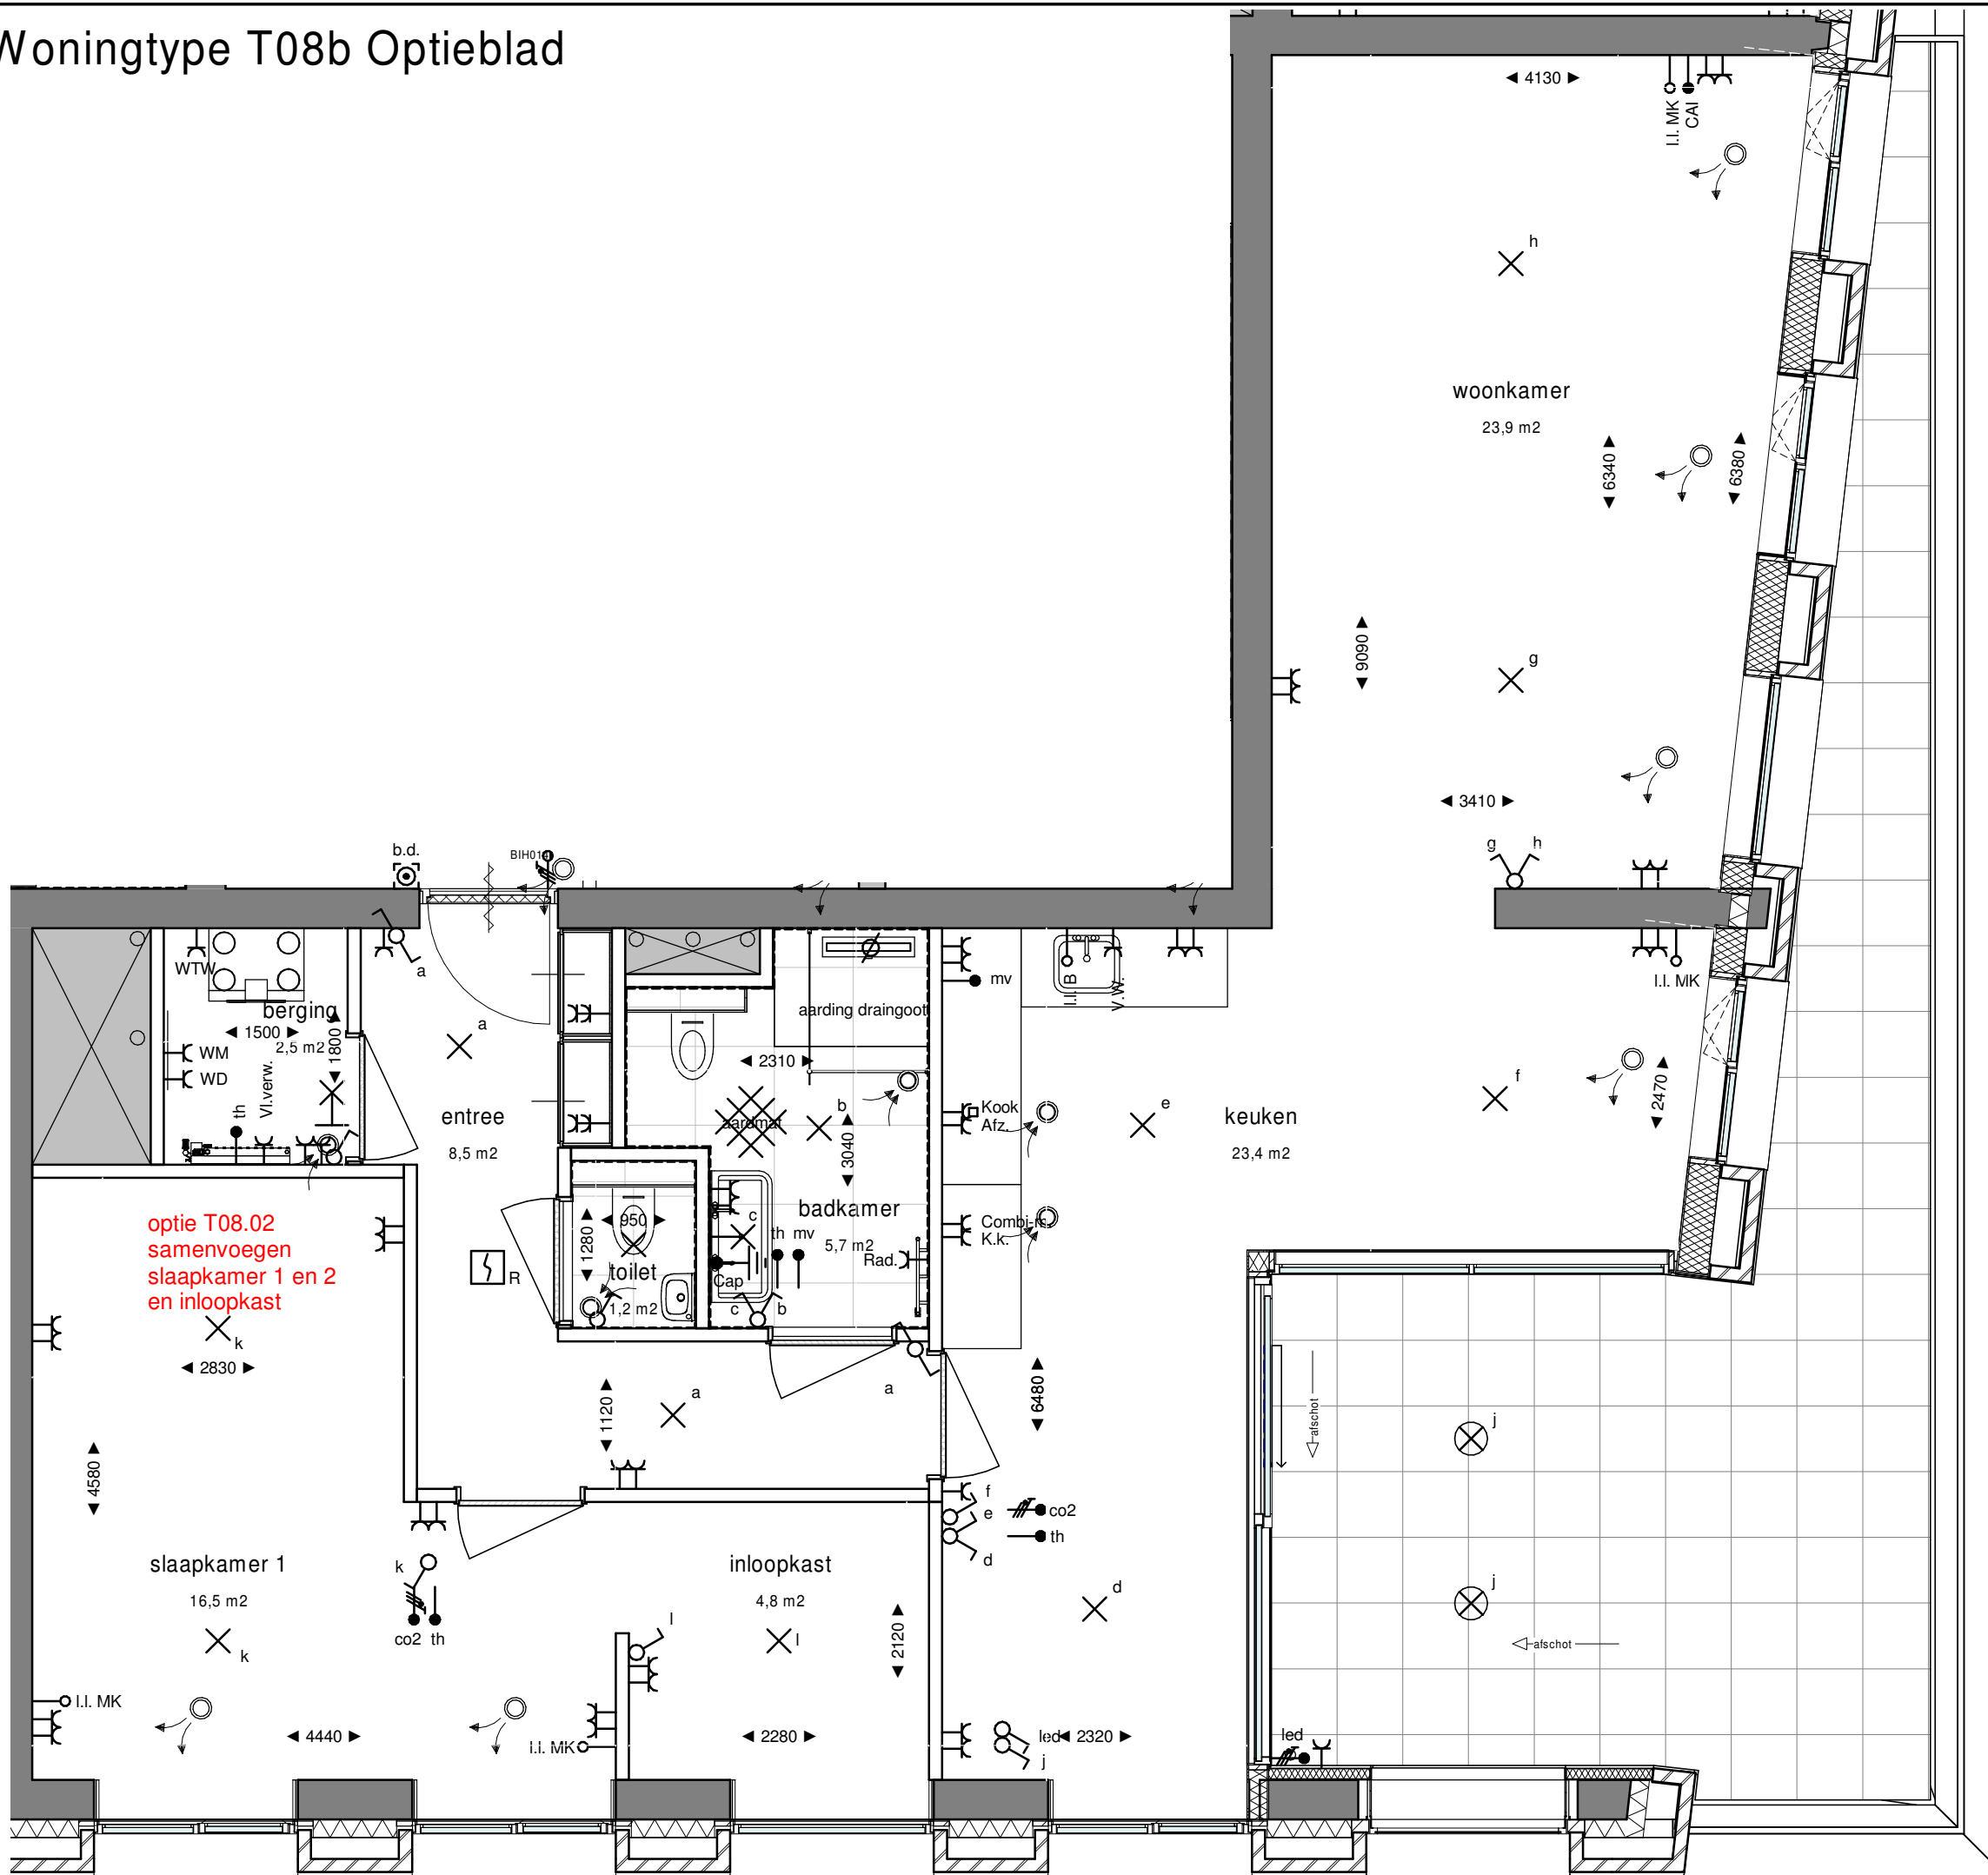

optie T08.02
 samenvoegen
 slaapkamer 1 en 2
 en inloopkast

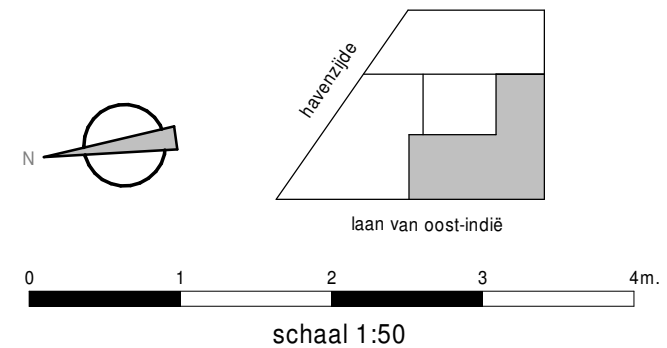

Project A.B9.T08b.02
 Havenkade
 Nijmegen

Onderwerp Woningtype T08b Optieblad
 Woningtype T08b

Datum 09-10-2020

Schaal 1:50

Formaat A3